


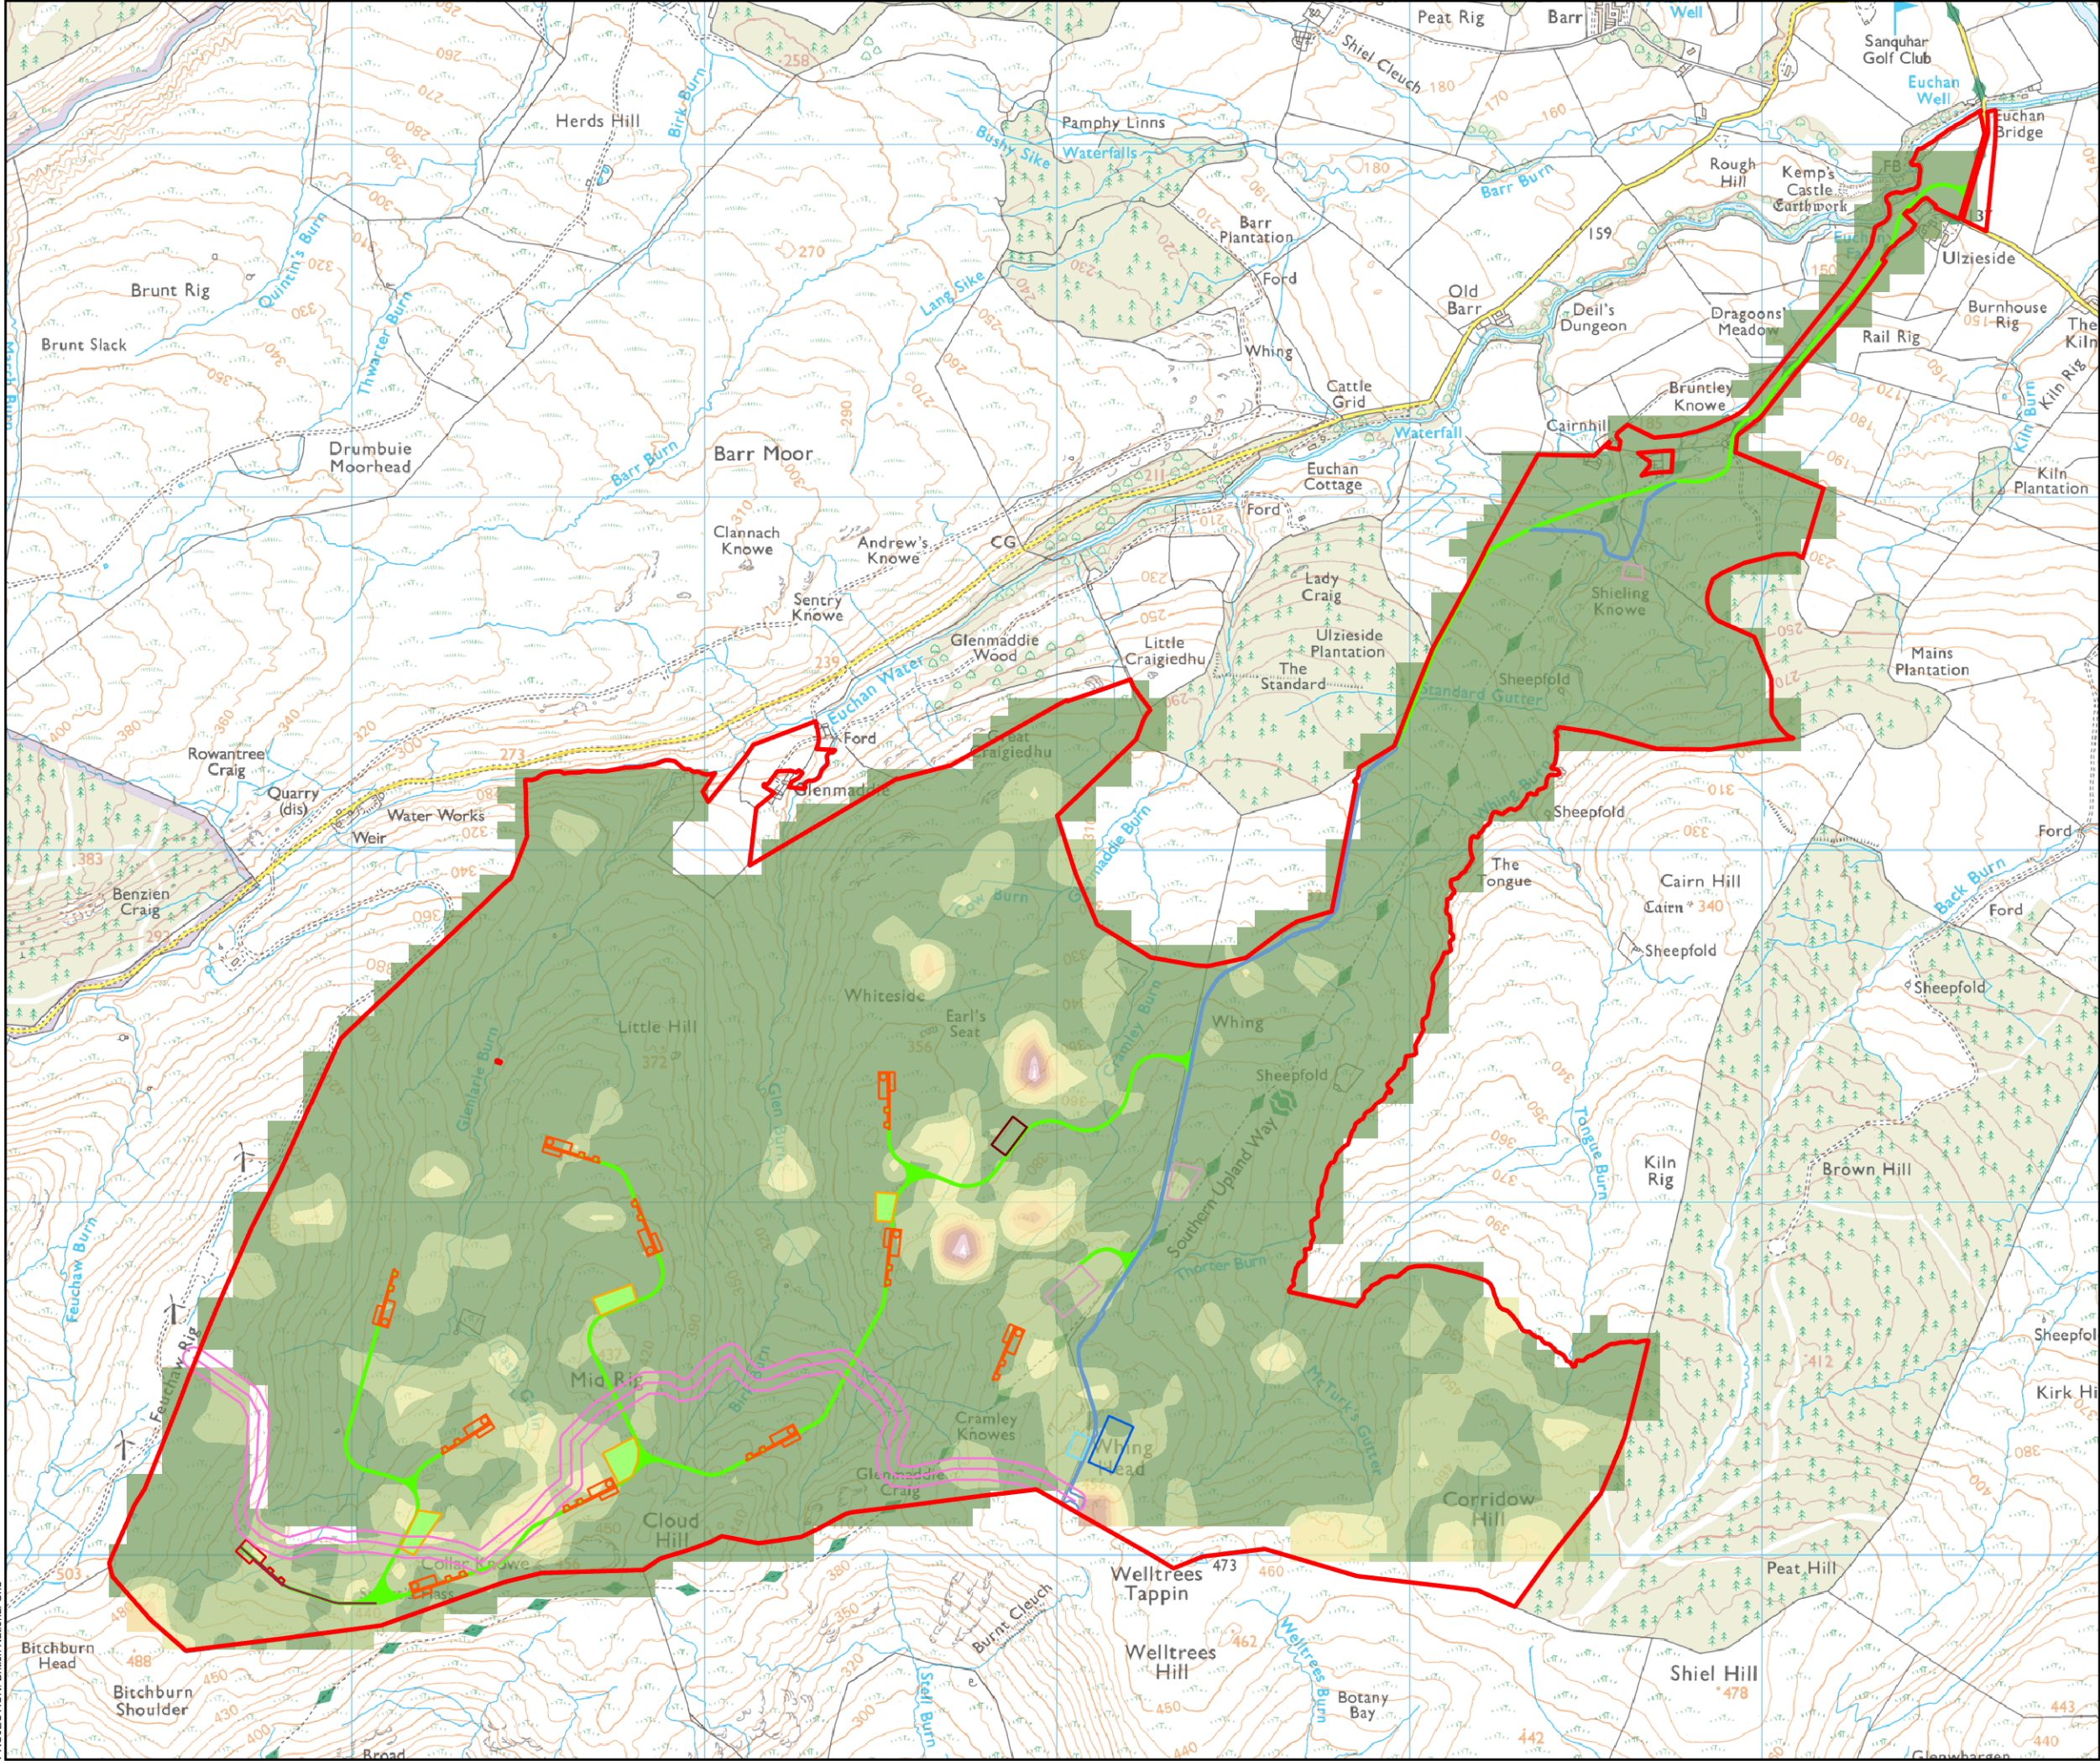

Site Boundary

Access Track

Existing Access

Cable Location In (with 30m buffer)

BESS Platform

T1 Revised Access Track

T1 Revised Hardstanding

Substation Platform

Construction Compound

Burrow Pits

Hardstanding Locations

Temporary Peat Storage Areas

Interpolated Peat Depth (m)

0.01 - 0.50

0.51 - 1.00

1.01 - 1.50

1.51 - 2.00

2.01 - 2.50

2.51 - 3.00

3.01 - 3.50

3.51 - 4.00

4.01 - 4.50

>4.51

0100200300400500

Metres

N

SCALE: See Scale Bar

VERSION: A02

SIZE: A3

DRAWN: MTC

PROJECT:

CHECKED: SMcK

DATE: 26/09/2024

APPROVED: KR

Figure 10.2.3

Interpolated Peat Depths

Cloud Hill Windfarm

Peat Management Plan

ERM

BayWa r.e.

Reproduced from Ordnance Survey digital map data © Crown copyright
2023. All rights reserved. Licence number 100048606

Path: \\uksprdgis01\Data\ArcGIS\Projects\0740609 - Cloud Hill Windfarm\Maps\0740609 - Cloud Hill Windfarm.aprx\0740609 - Cloud Hill Windfarm - Probing Summary Report - A02