


Plot Date : 11 August 2023 10:29:44
File Name : Y:\CAD\4254 CLOUDHILL WF\01-WORKING\01_01-DRAWINGS\4254_DR_P_0004

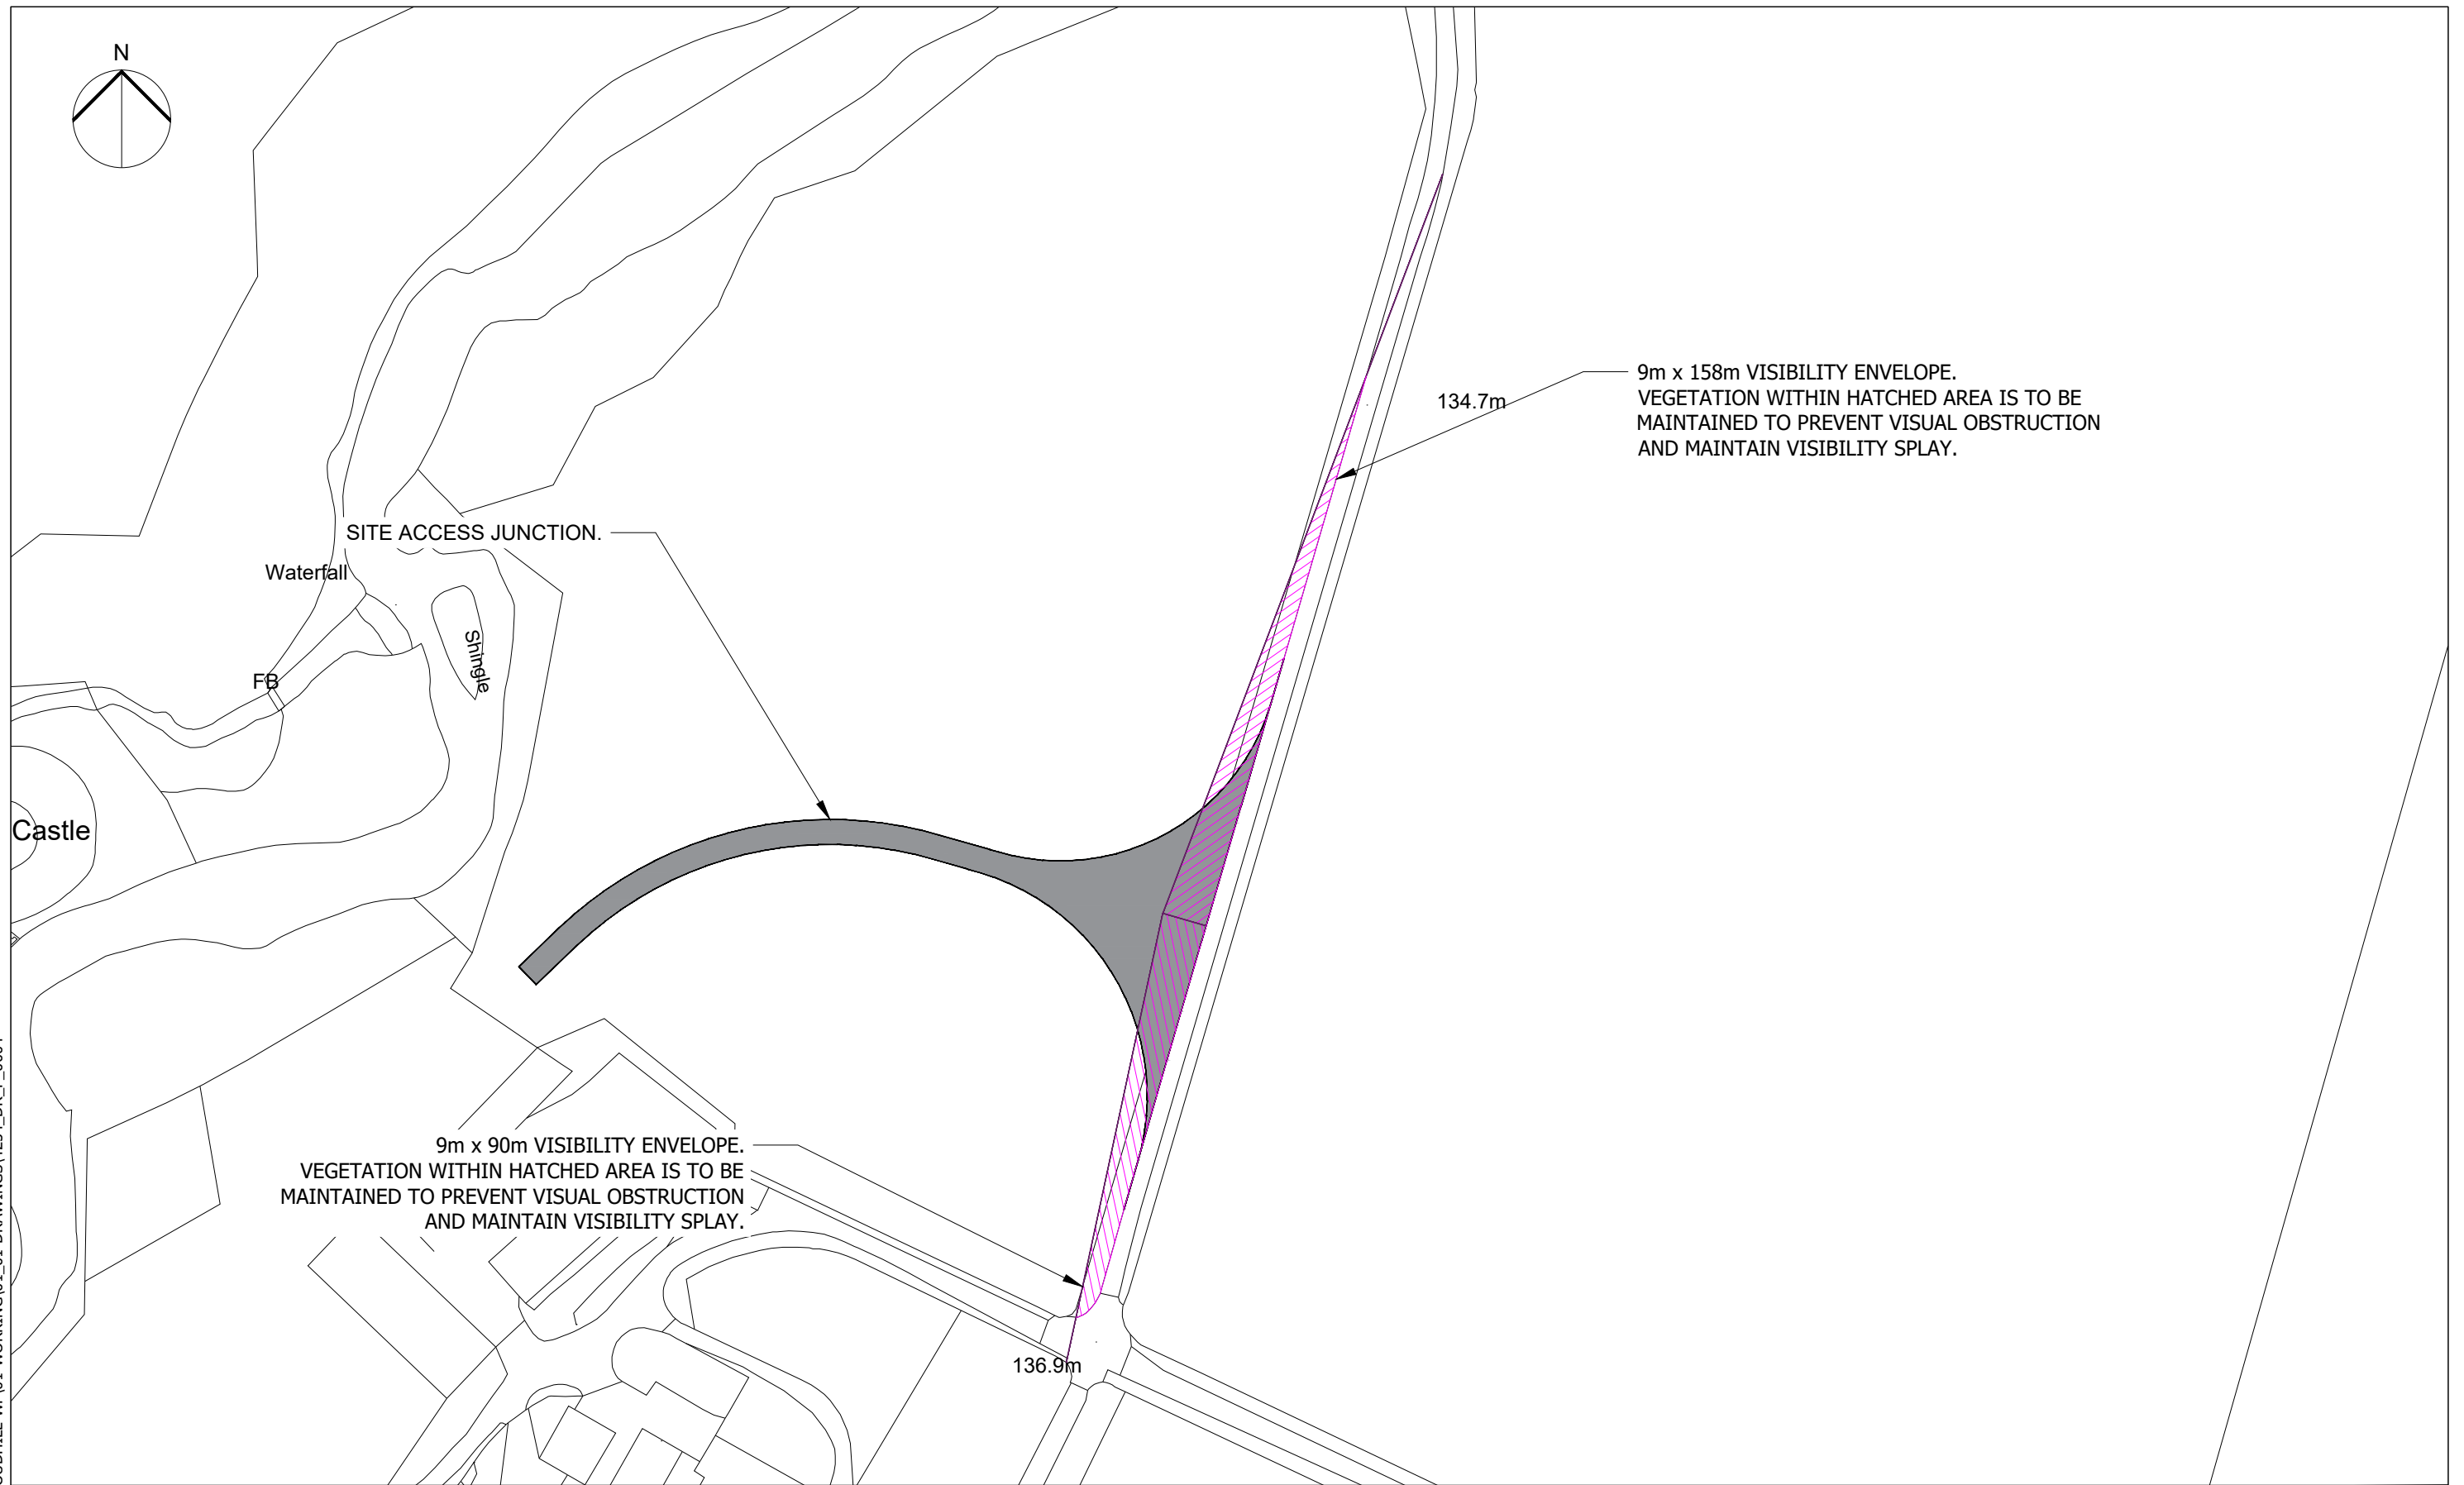

Project Title		Drawing Title		Purpose of issue				THIS DOCUMENT HAS BEEN PREPARED IN ACCORDANCE WITH THE SCOPE OF ERM'S APPOINTMENT WITH ITS CLIENT AND IS SUBJECT TO THE TERMS OF THAT APPOINTMENT. ERM ACCEPTS NO LIABILITY FOR ANY USE OF THIS DOCUMENT OTHER THAN BY ITS CLIENT AND ONLY FOR THE PURPOSES FOR WHICH IT WAS PREPARED AND PROVIDED				Environmental Resources Management (ERM) 6th Floor 102 West Port Edinburgh, EH3 9DN Tel: +44 131 221 6750 www.erm.com 							
CLOUD HILL WIND FARM EIA				PRELIMINARY		Designed CR										Drawn CR		Checked FO	
Client				FIGURE 13.5 INDICATIVE SITE ACCESS JUNCTION		ERM Internal Project No. 4254		Date 11/08/23		Drawing Number 4254_DR_P_0004						Rev -			
						Scale @ A3 1:1250													