




Reproduced from Ordnance Survey digital map data © Crown copyright 2023. All rights reserved. License number 100048606

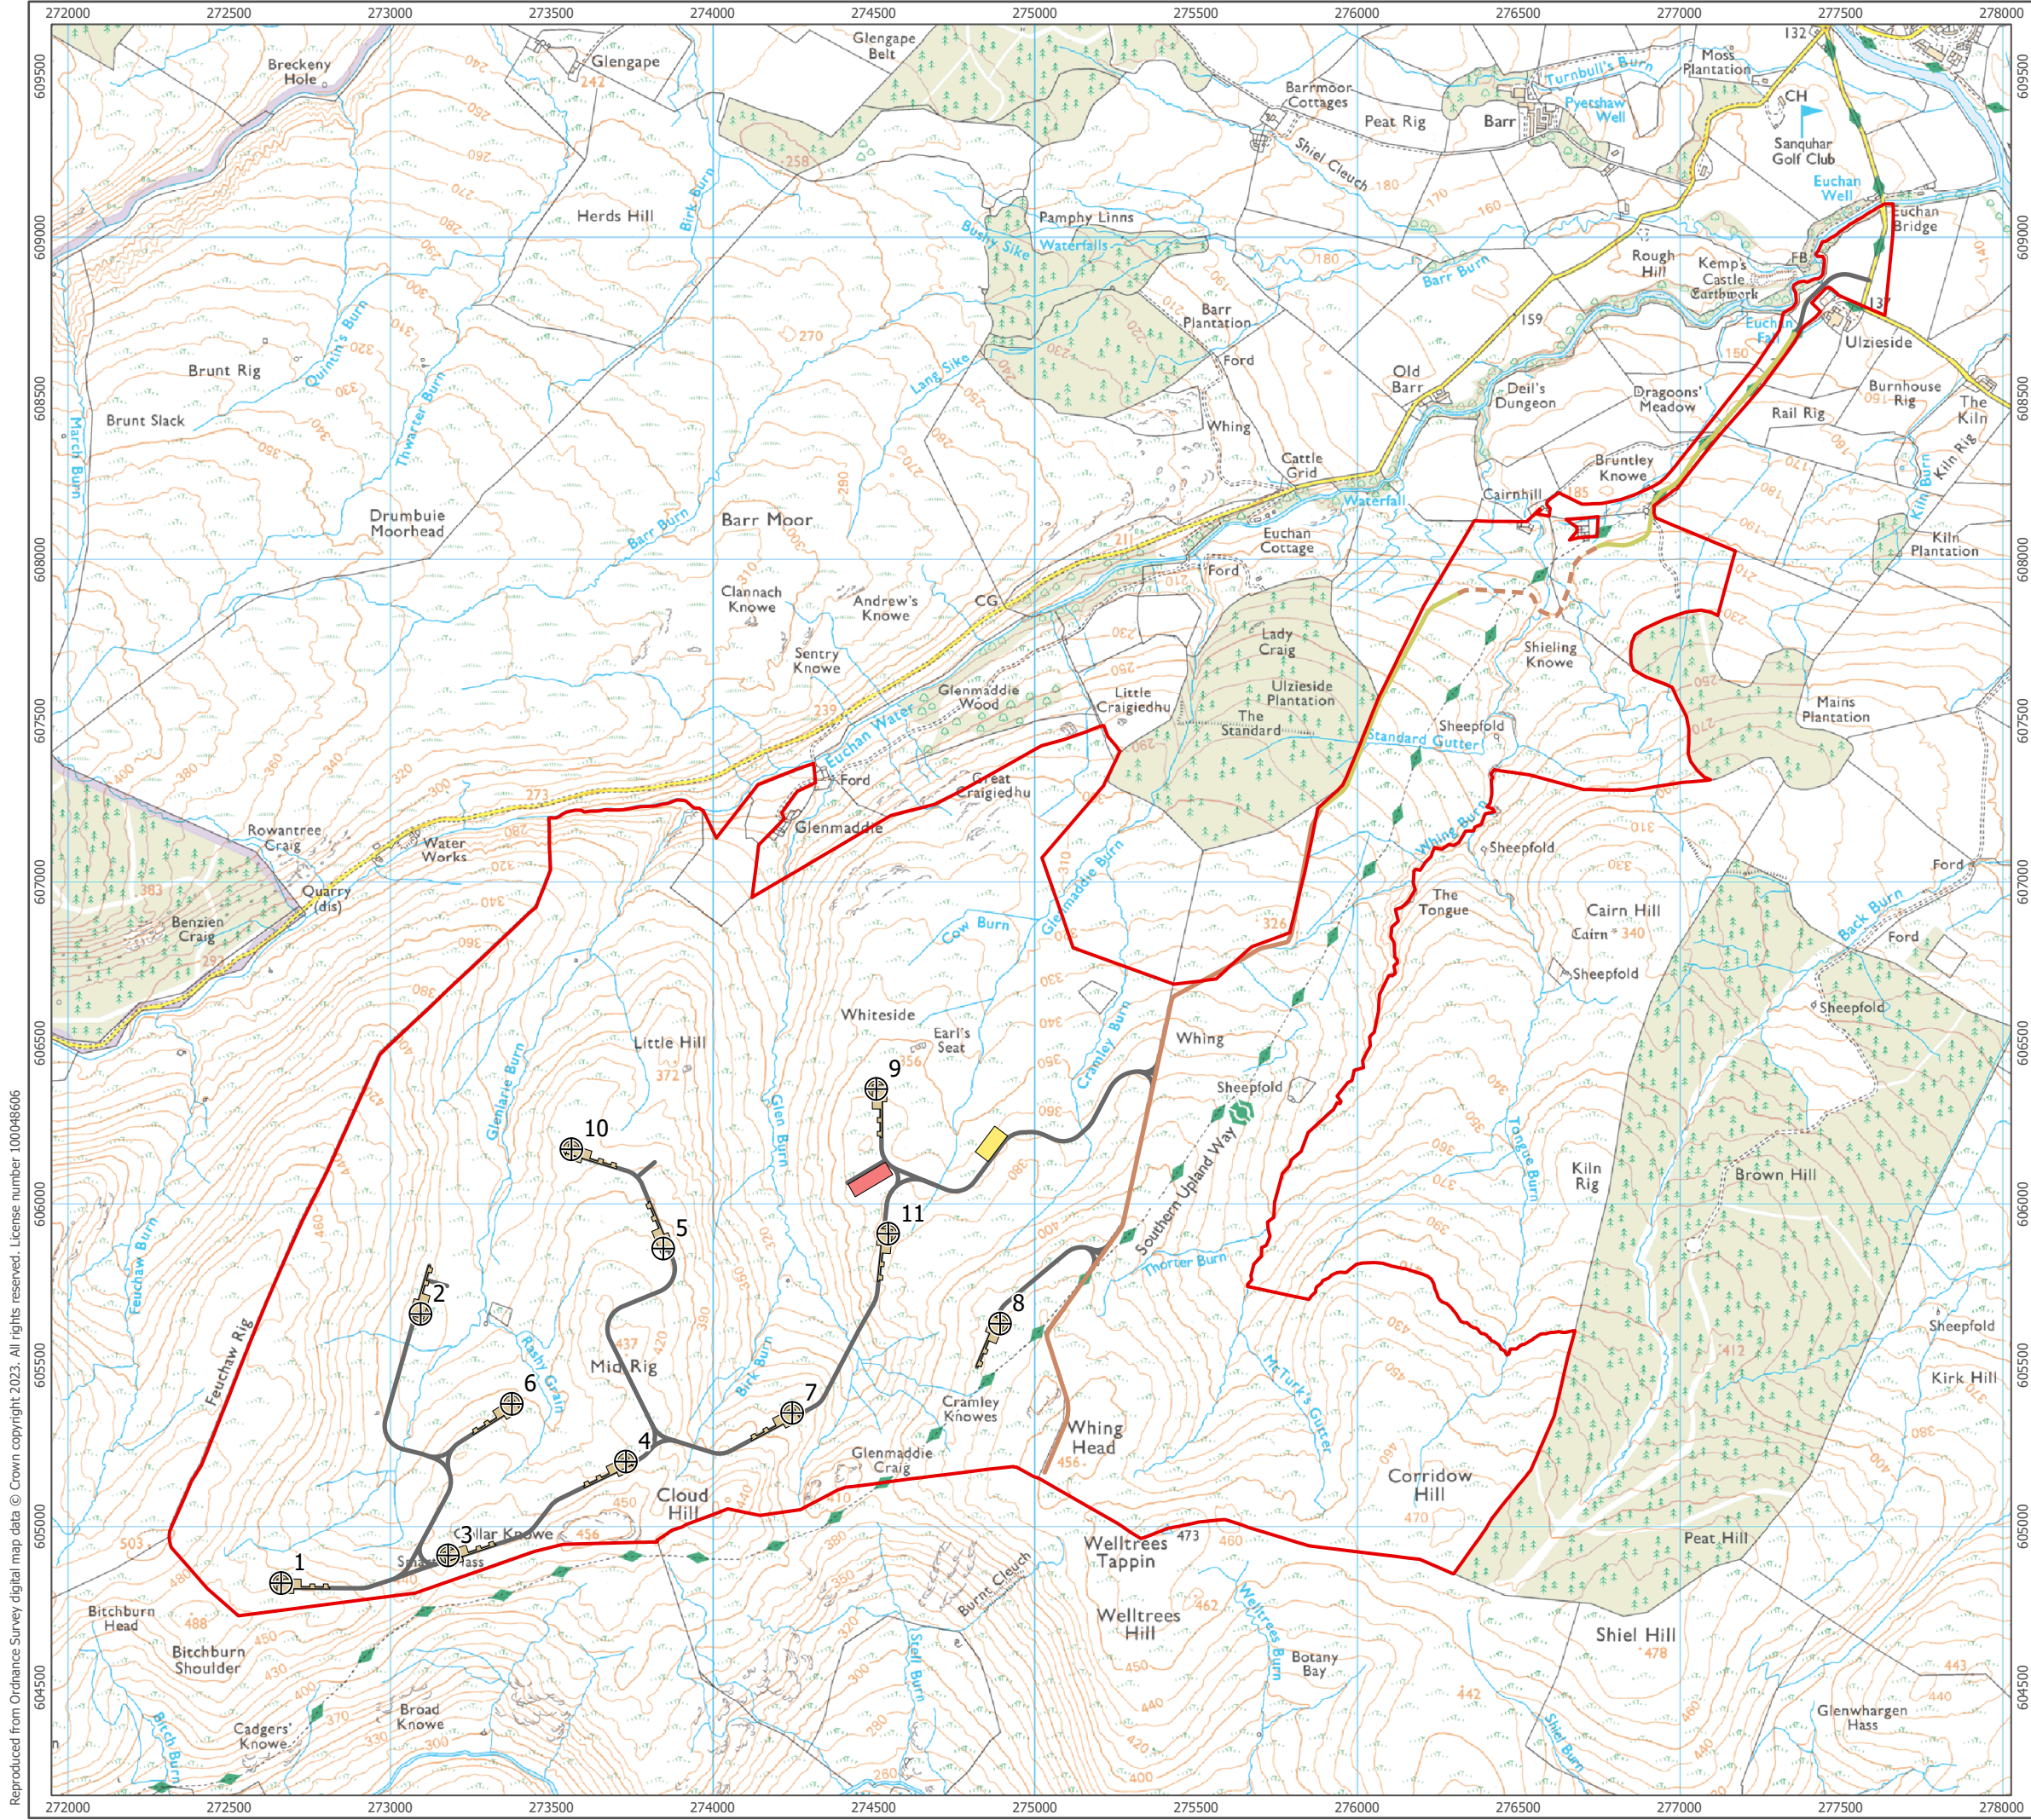

-  Proposed Turbine Location
-  Site Boundary
-  Battery Energy Storage System
-  Temporary Construction Compound
-  Crane Hardstandings
-  Existing Access Track
-  Proposed Access Track
-  Upgraded Existing Track

1:20,000 Scale @ A3



|                 |                   |
|-----------------|-------------------|
| Produced By: SC | Ref: 4254-REP-032 |
| Checked By: KR  | Date: 8/10/2023   |

**Site Design Evolution - Chilled**  
Figure 3.2c

**Cloud Hill Wind Farm**  
**EIA**