



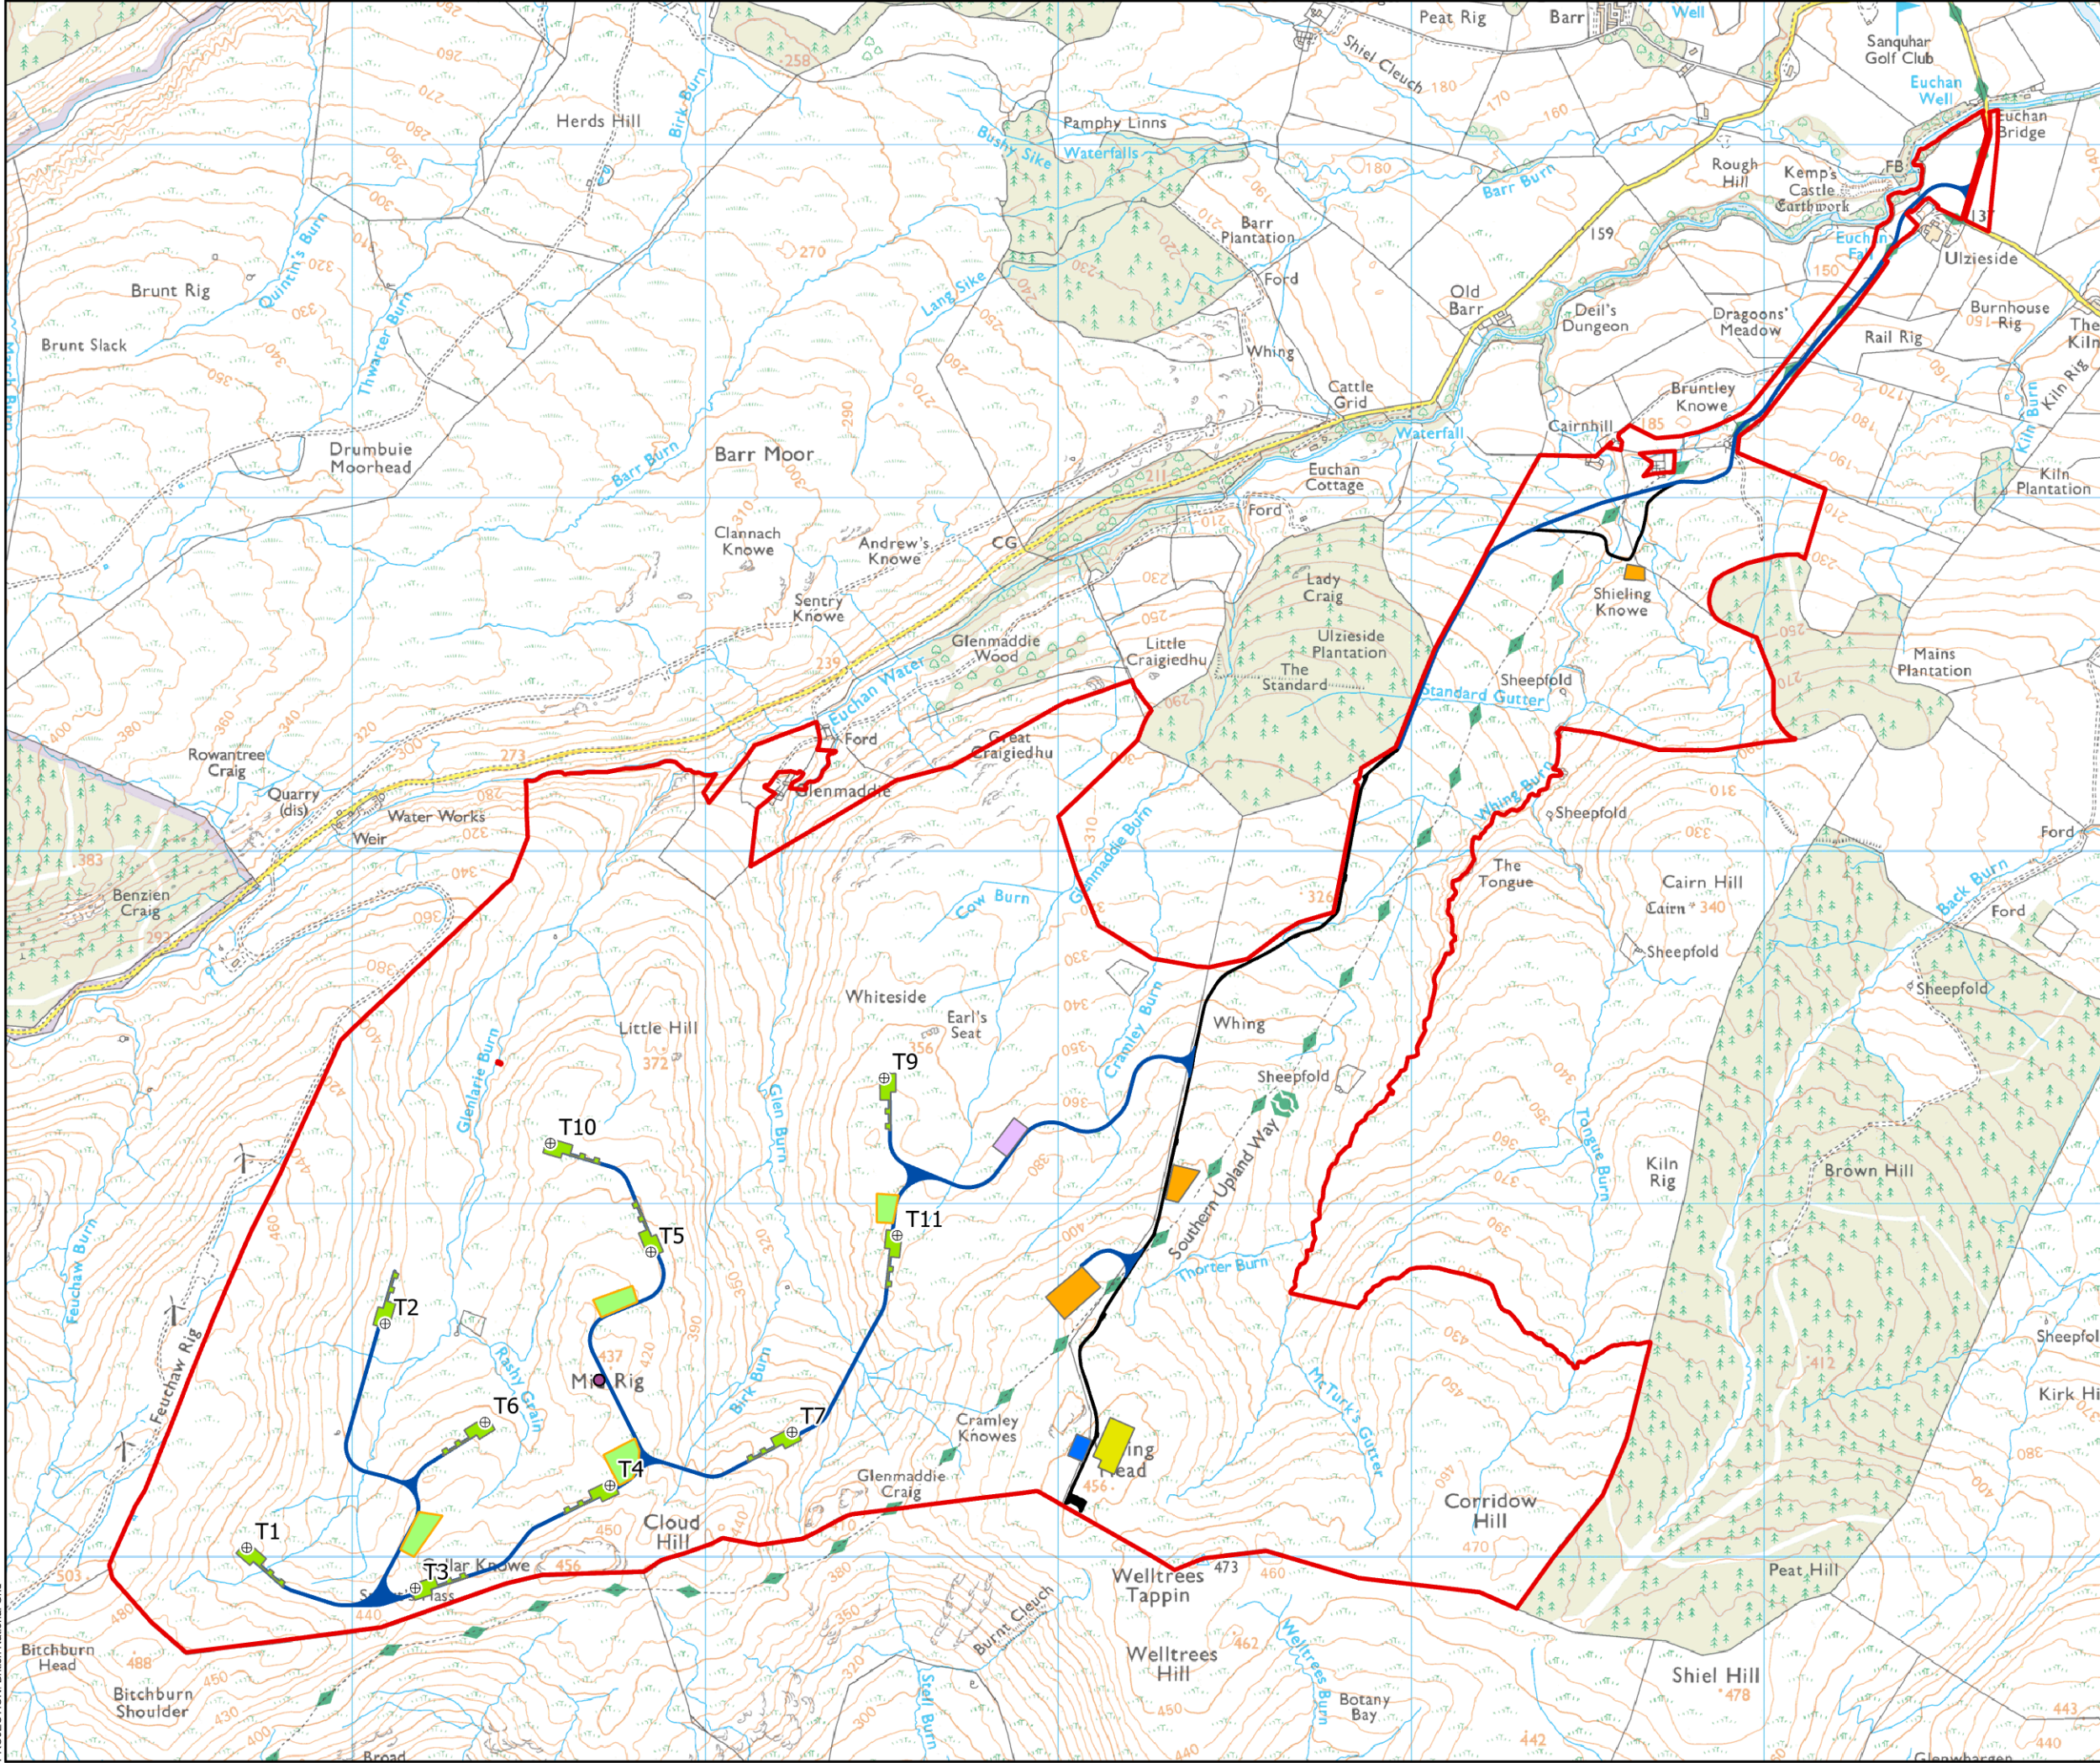

- Site Boundary
- Turbine Location
- Met Mast
- Temporary Peat Storage Areas
- Site Infrastructure
 - BESS
 - Borrow Pit
 - Temporary Construction Compound
 - Crane Hardstanding
 - Substation
 - Proposed Access Track
 - Existing Access Track

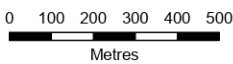

SCALE: See Scale Bar
SIZE: A3
PROJECT: 0740609
DATE: 26/09/2024

VERSION: A01
DRAWN: MTC
CHECKED: SMcK
APPROVED: LH

Figure 10.2.5
Temporary Peat Storage Areas
Cloud Hill Windfarm
Peat Management Plan

