



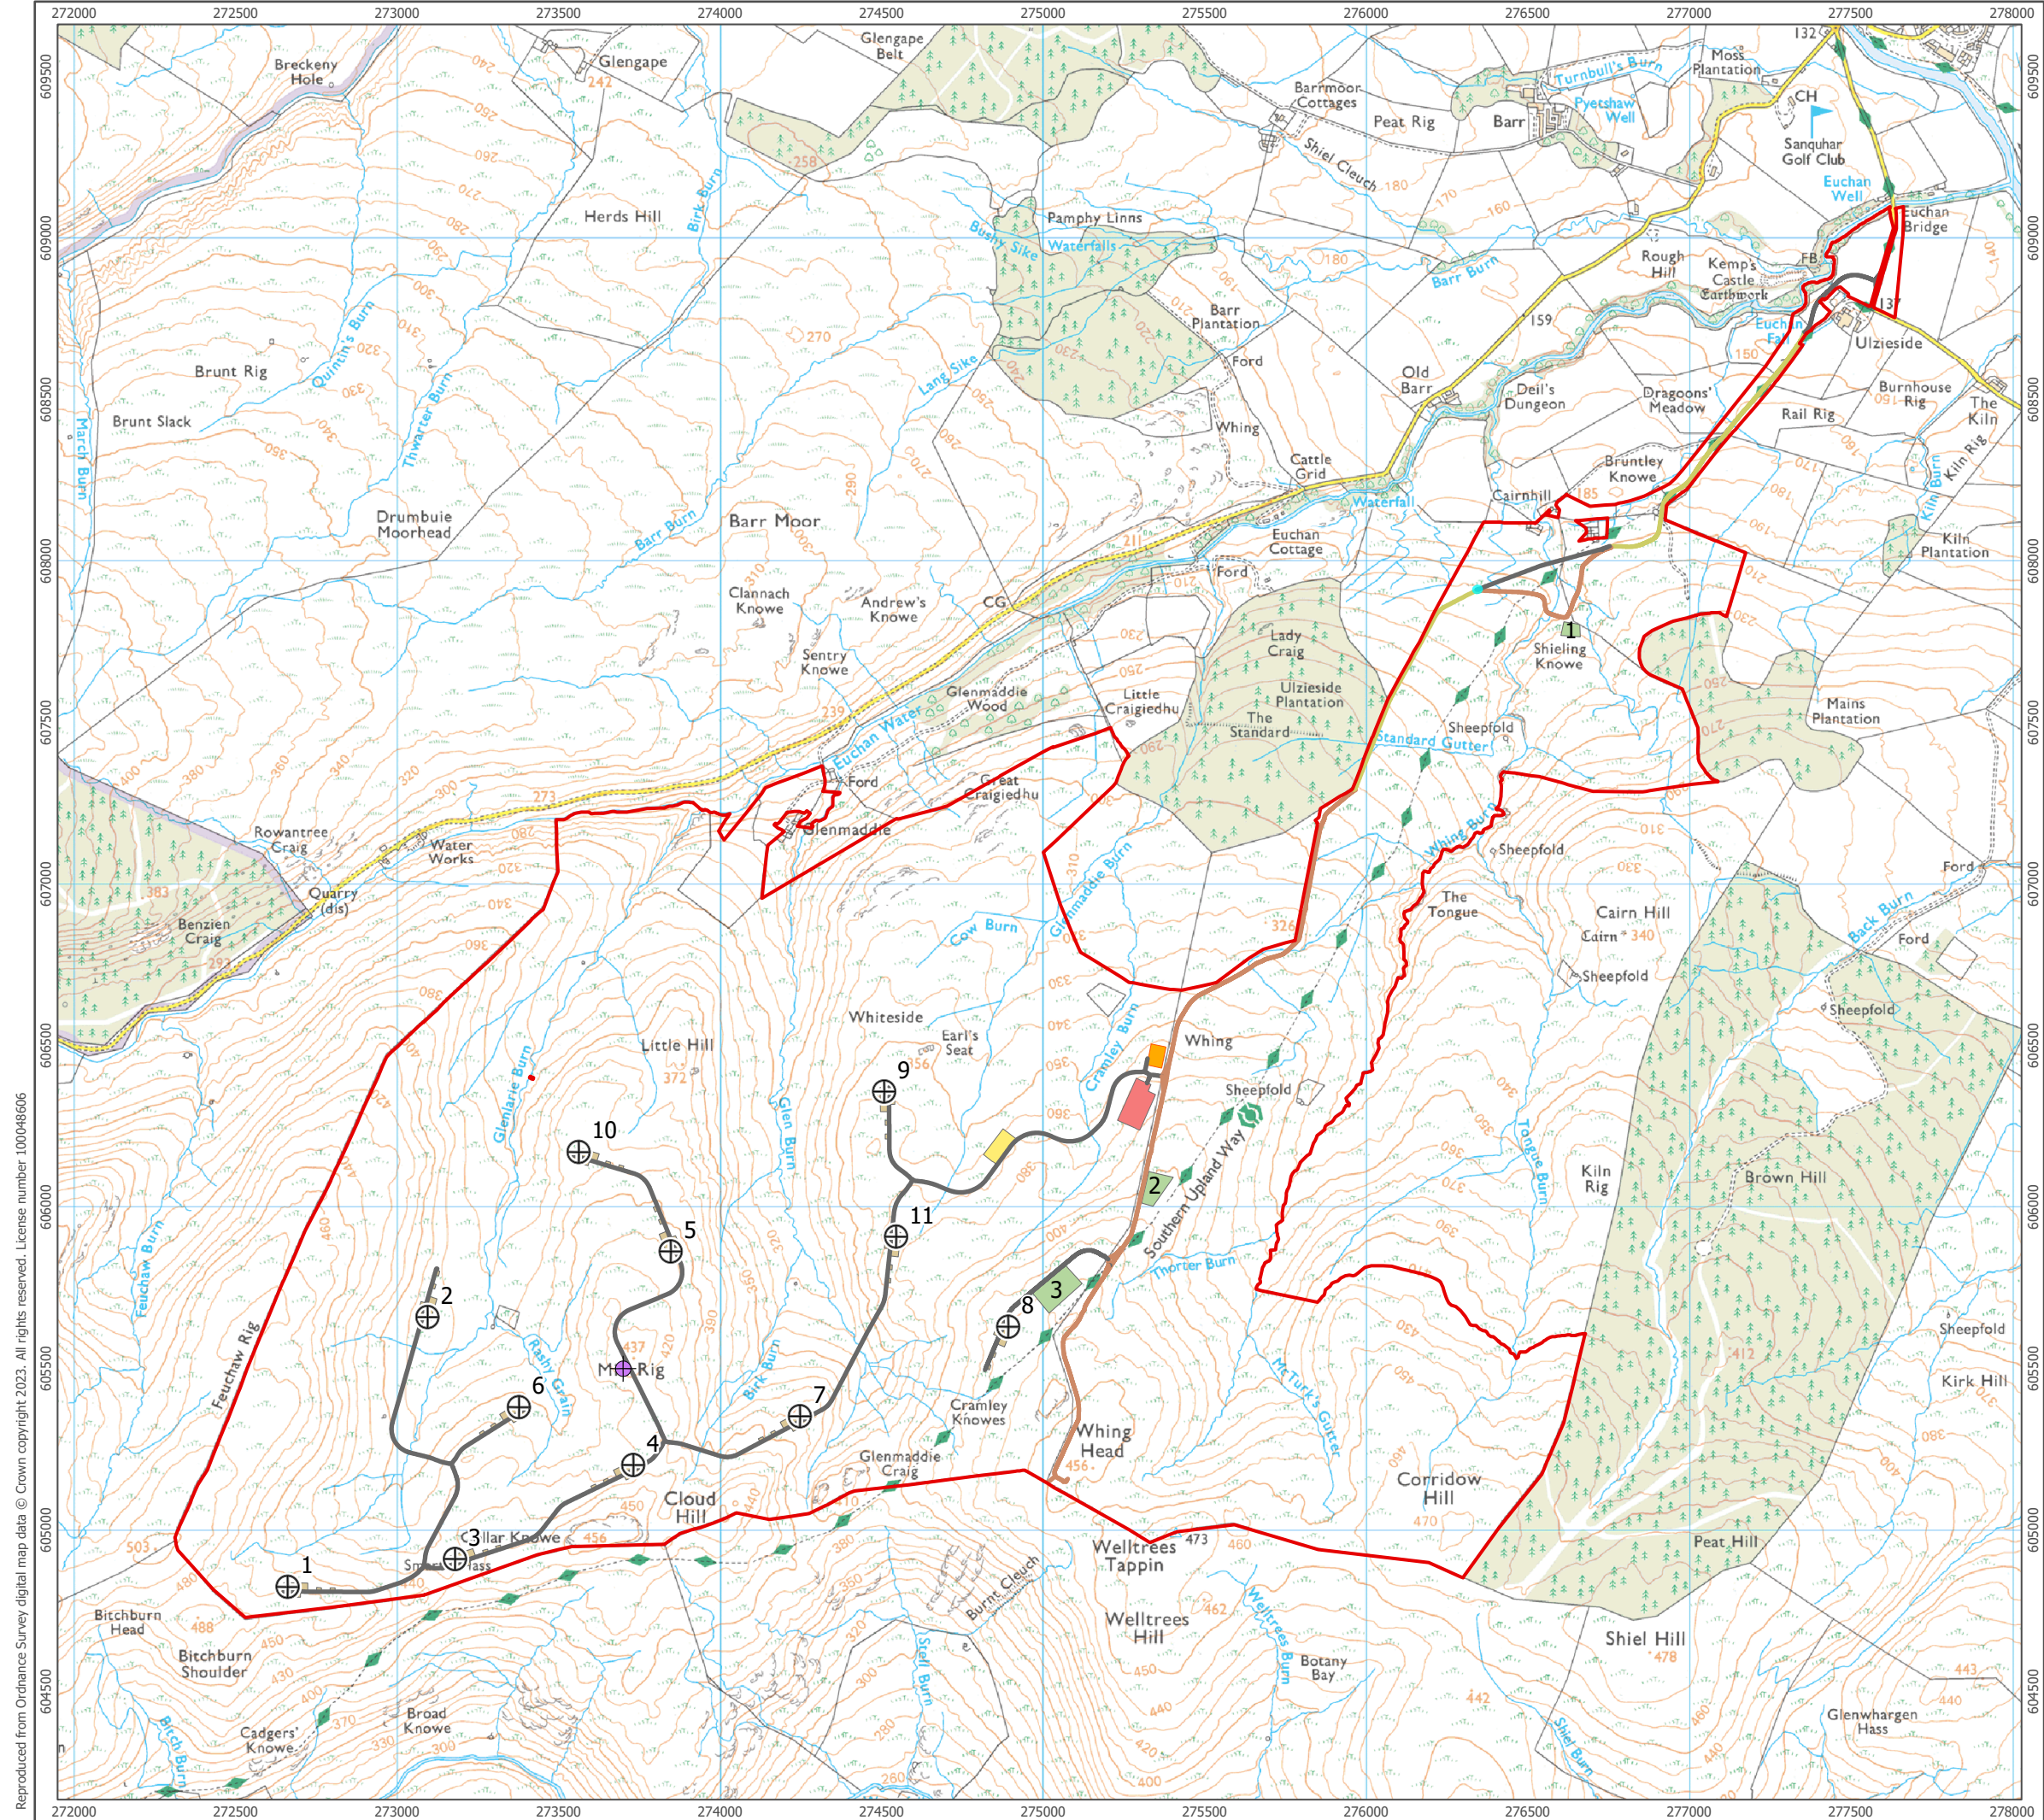

- ⊕ Proposed Turbine Location
- ▭ Site Boundary
- ▭ BESS
- ▭ Borrow Pit
- ▭ Temporary Construction Compound
- ▭ Crane Hardstanding
- ▭ Substation
- Existing Track
- Proposed Track
- Upgraded Track
- ⊕ Met Mast

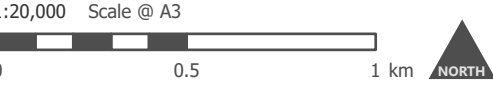

|                 |                   |
|-----------------|-------------------|
| Produced By: SC | Ref: 4254-REP-033 |
| Checked By: KR  | Date: 8/17/2023   |

Application Layout  
Figure 3.2d

Cloud Hill Wind Farm  
EIA