



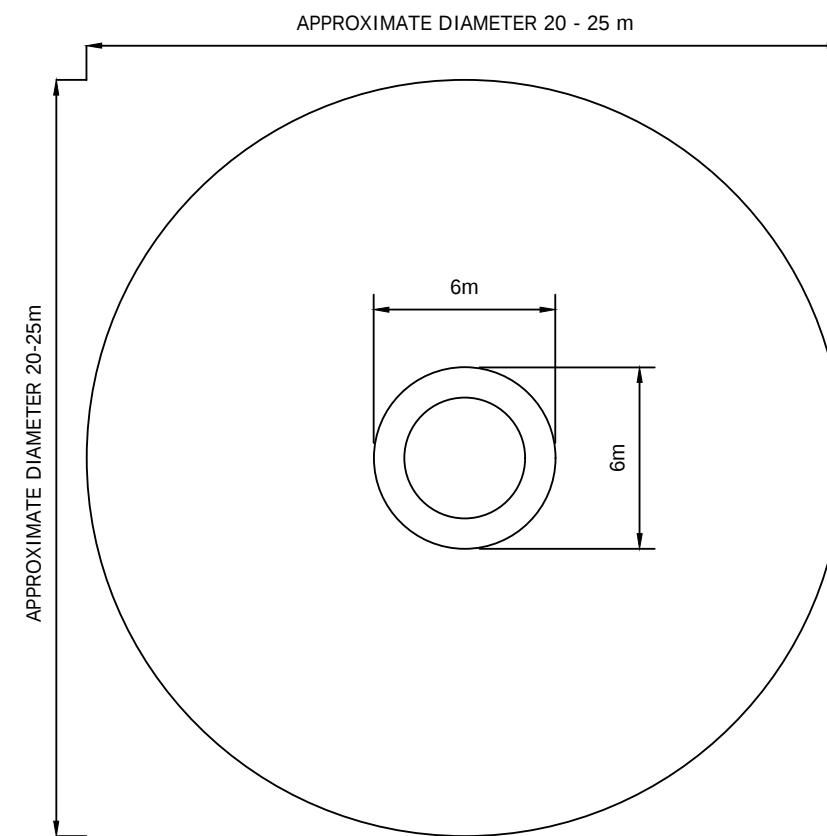

PLAN ON TYPICAL TURBINE FOUNDATION

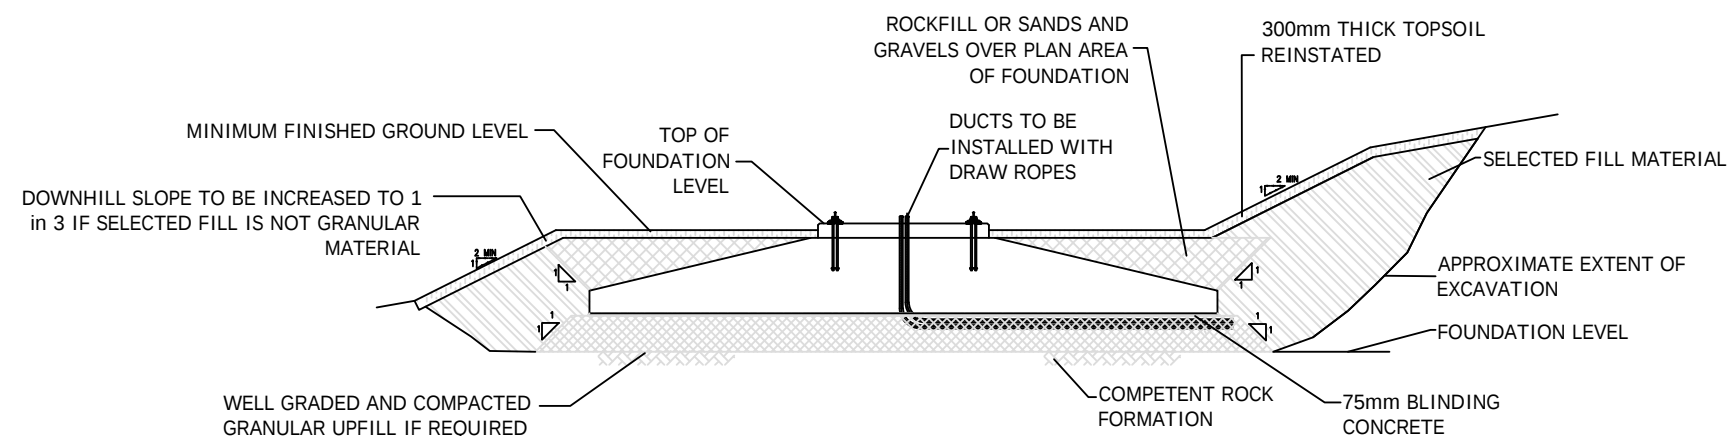

SECTION THROUGH TYPICAL TURBINE BASE



1:250 Scale @ A3

Produced: RC	Ref: 4254_DR_P_0006
Reviewed: TA	
Approved: TA	Date: 22.02.23

INDICATIVE FOUNDATION DESIGN
EIA REPORT - FIG 4.2

CLOUD HILL WIND FARM
EIA