




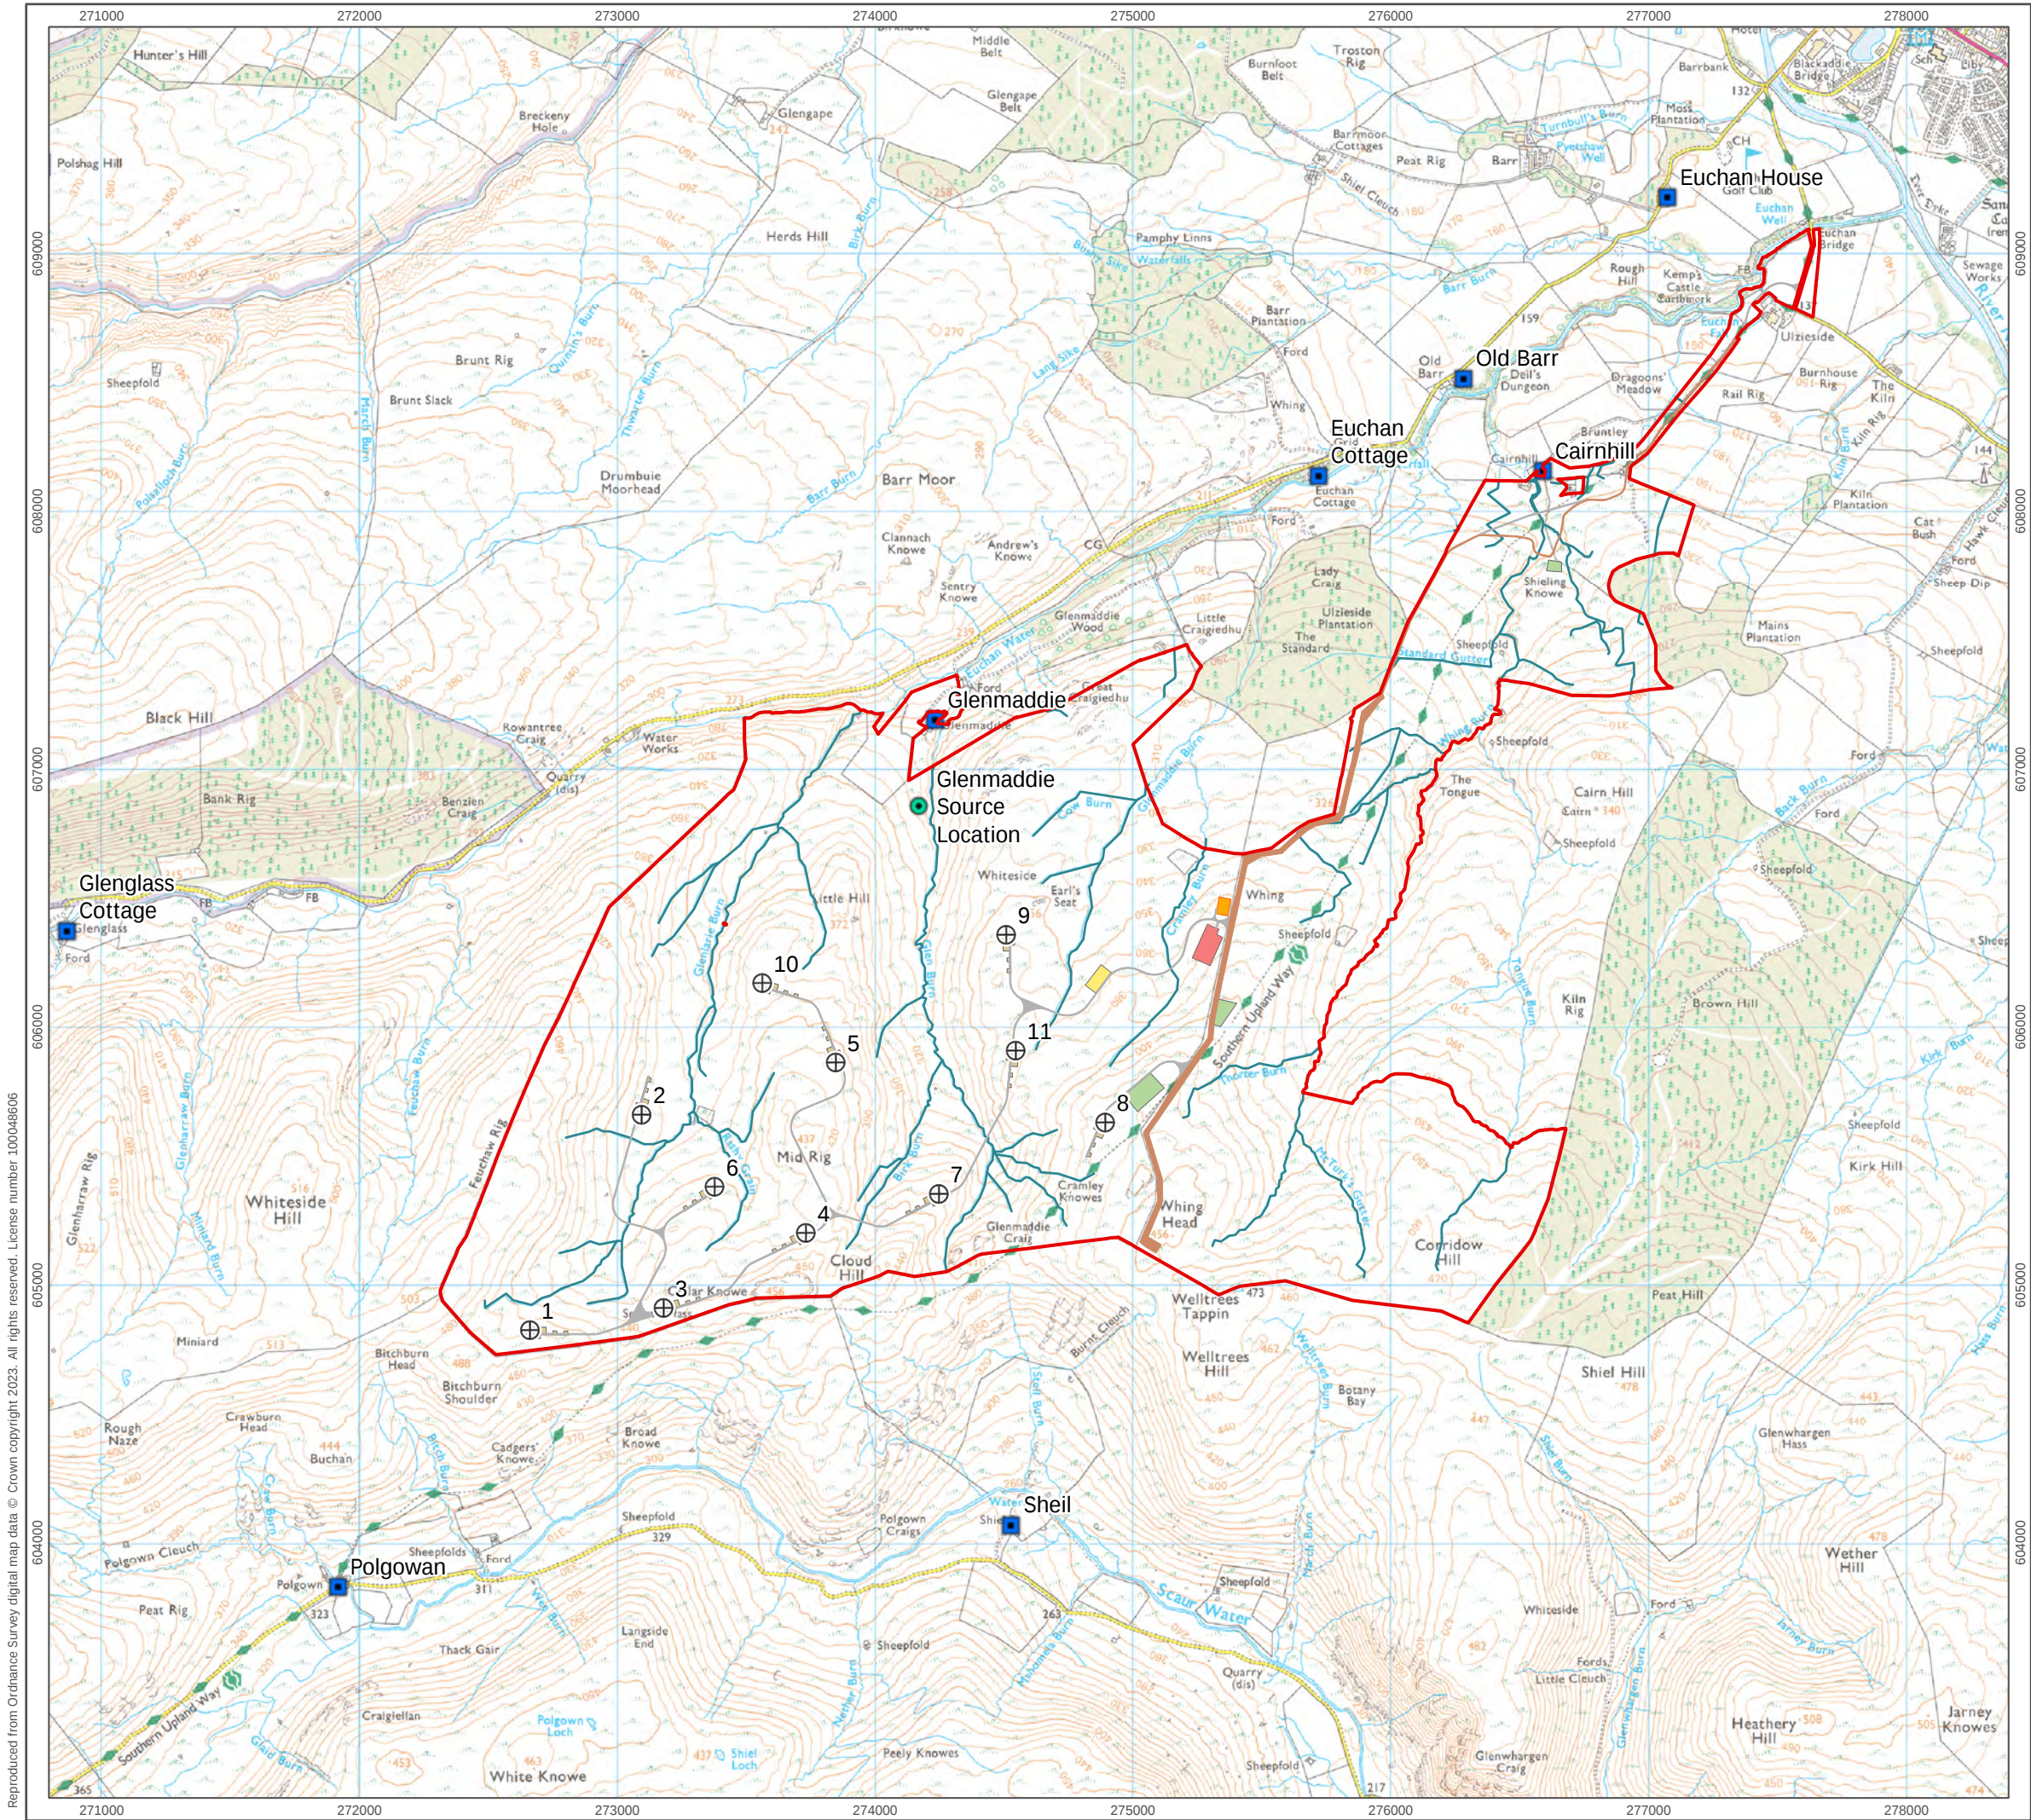

⊕ Proposed Turbine Location

Site Boundary

Existing Access Track

New Access Track

BESS

Borrow Pit

Construction Compound

Crane Hardstanding

Substation

Private Water Supplies

PWS Source Location

1:25,000 Scale @ A3



0 0.5 1 km

 NORTH

Produced By: CG	Ref: 4254-REP-086
Checked By: AC	Date: 6/6/2023

Hydrological Features
Figure 11.3

Cloud Hill Wind Farm
EIA Report