


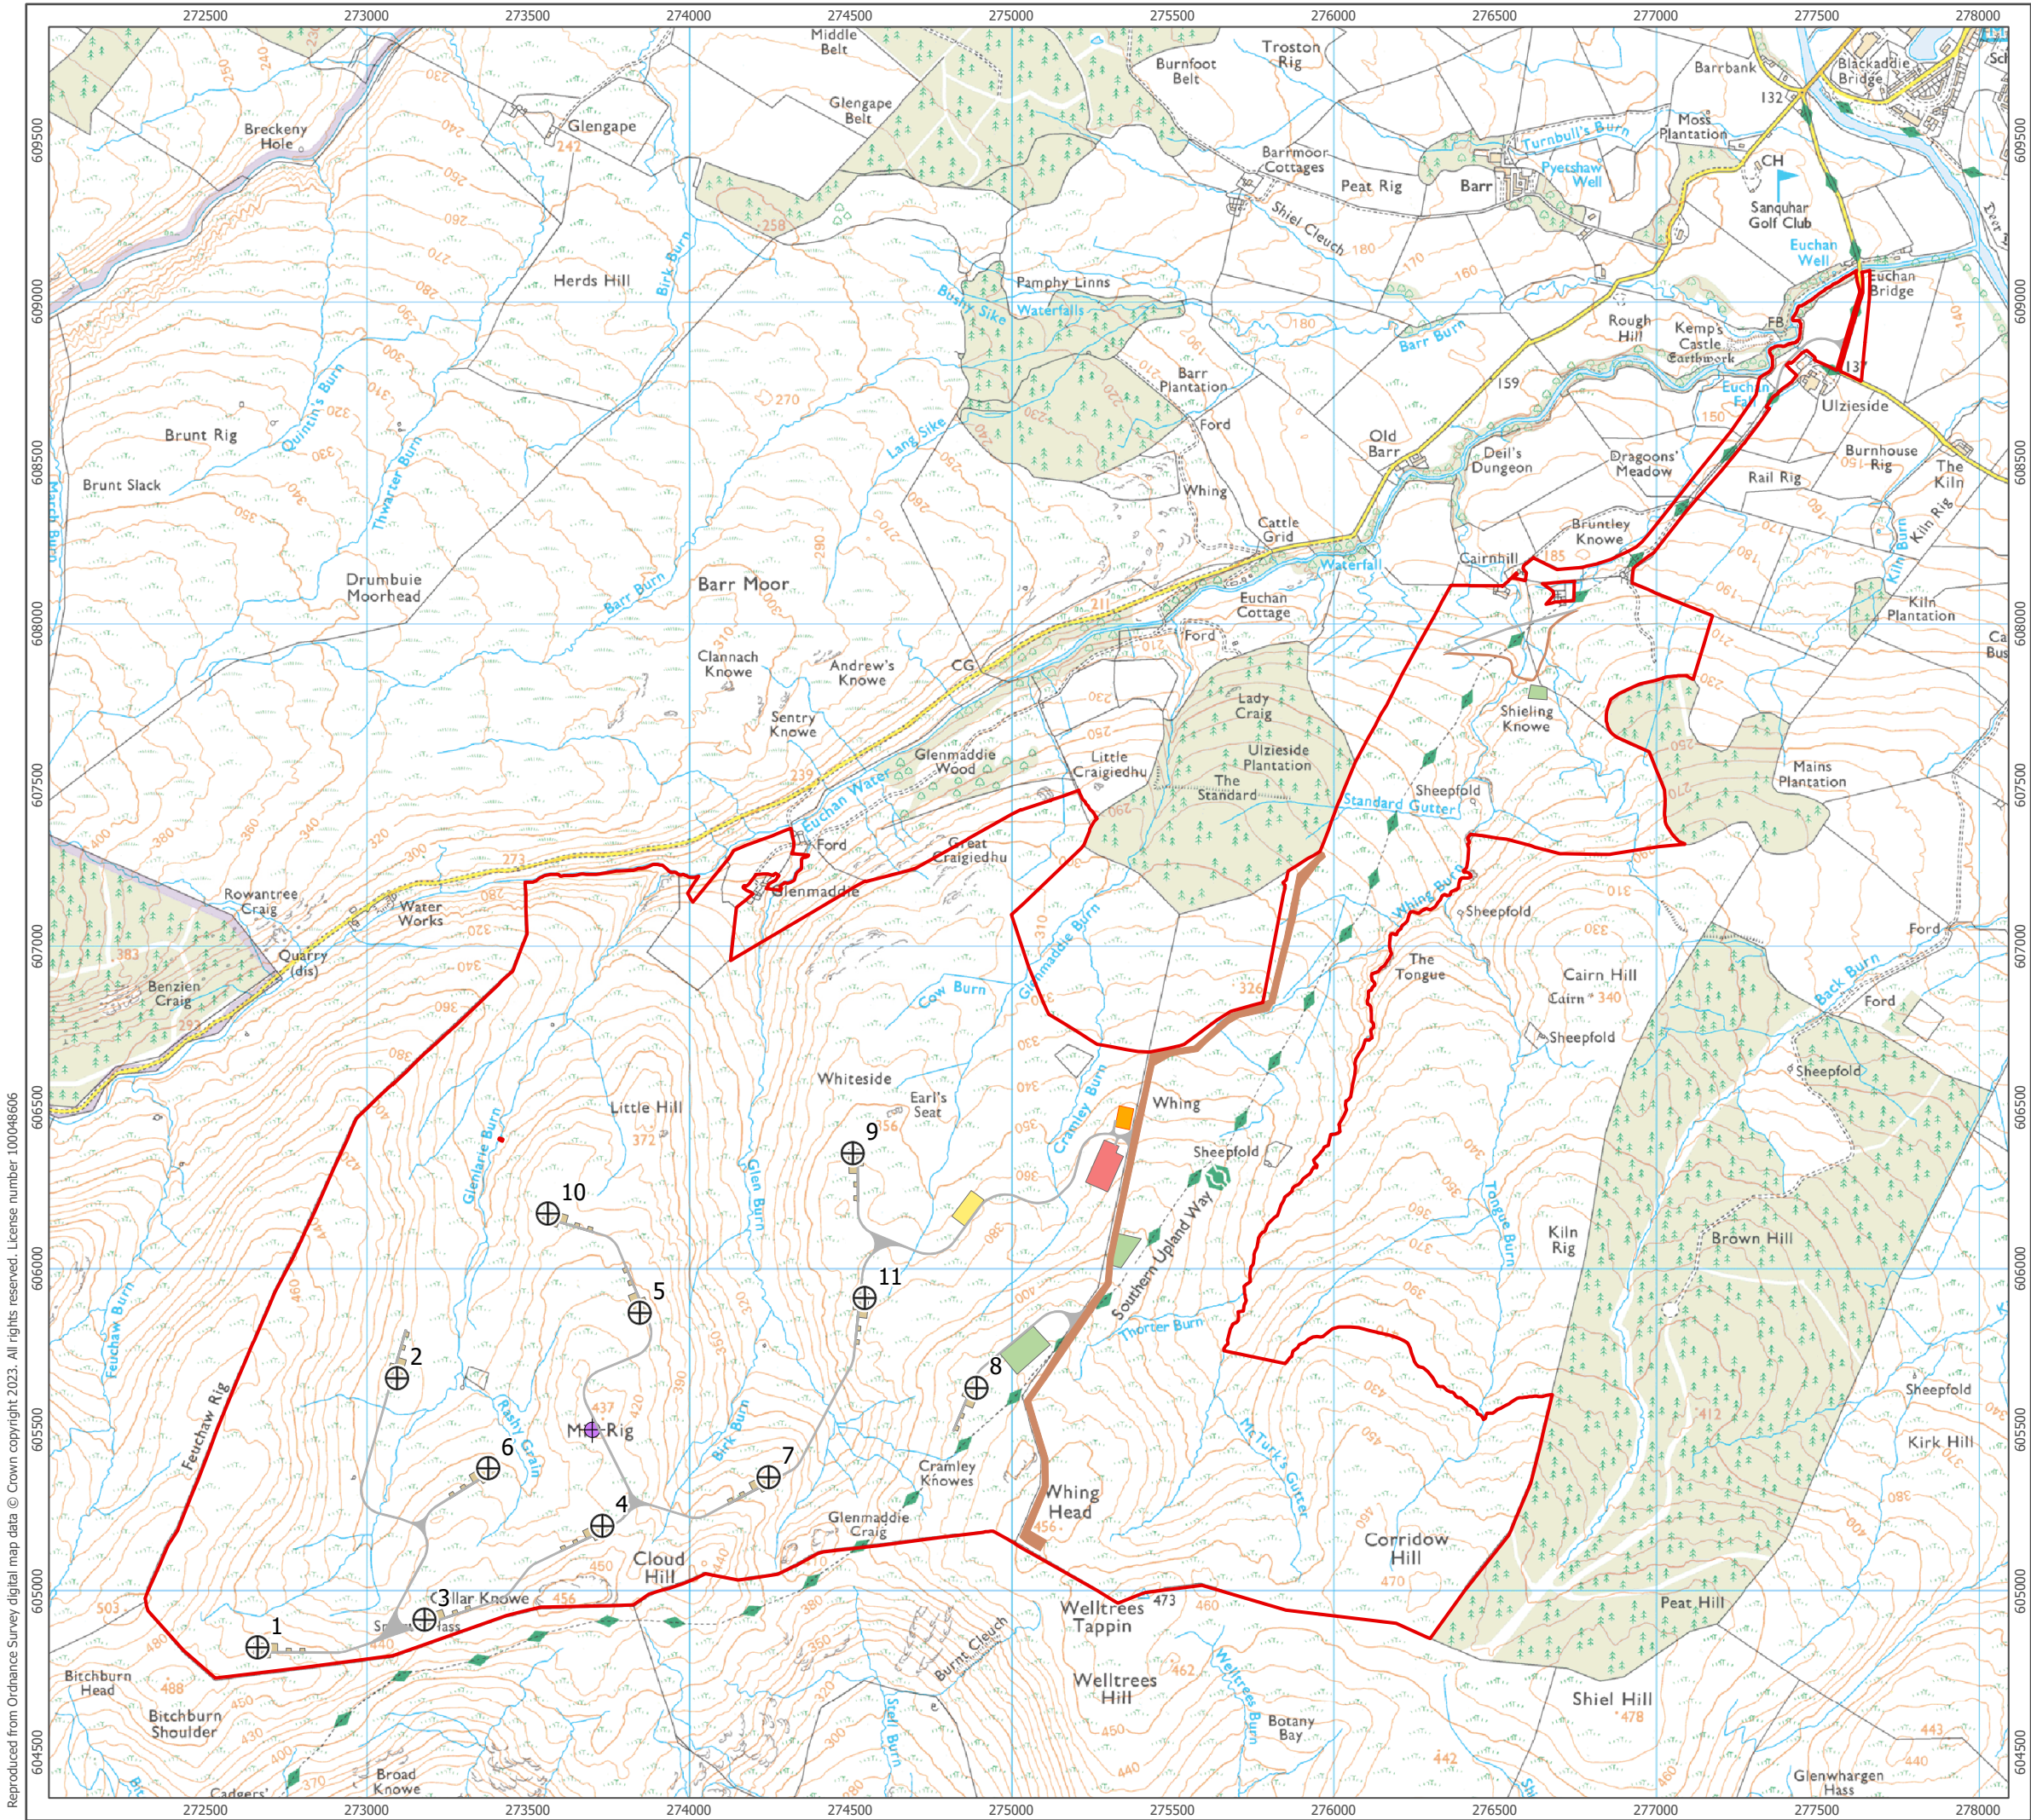

- ⊕ Proposed Turbine Location
- Site Boundary
- Existing Access Track
- Proposed Access Track
- BESS
- Borrow Pit
- Temporary Construction Compound
- Crane Hardstanding
- Substation
- ⊕ Met Mast

1:20,000 Scale @ A3

0 0.5 1 km

NORTH

Produced By: HT	Ref: 4254-REP-100
Checked By: KR	Date: 8/17/2023

Application Layout
Figure 1.3

Cloud Hill Wind Farm
EIA