



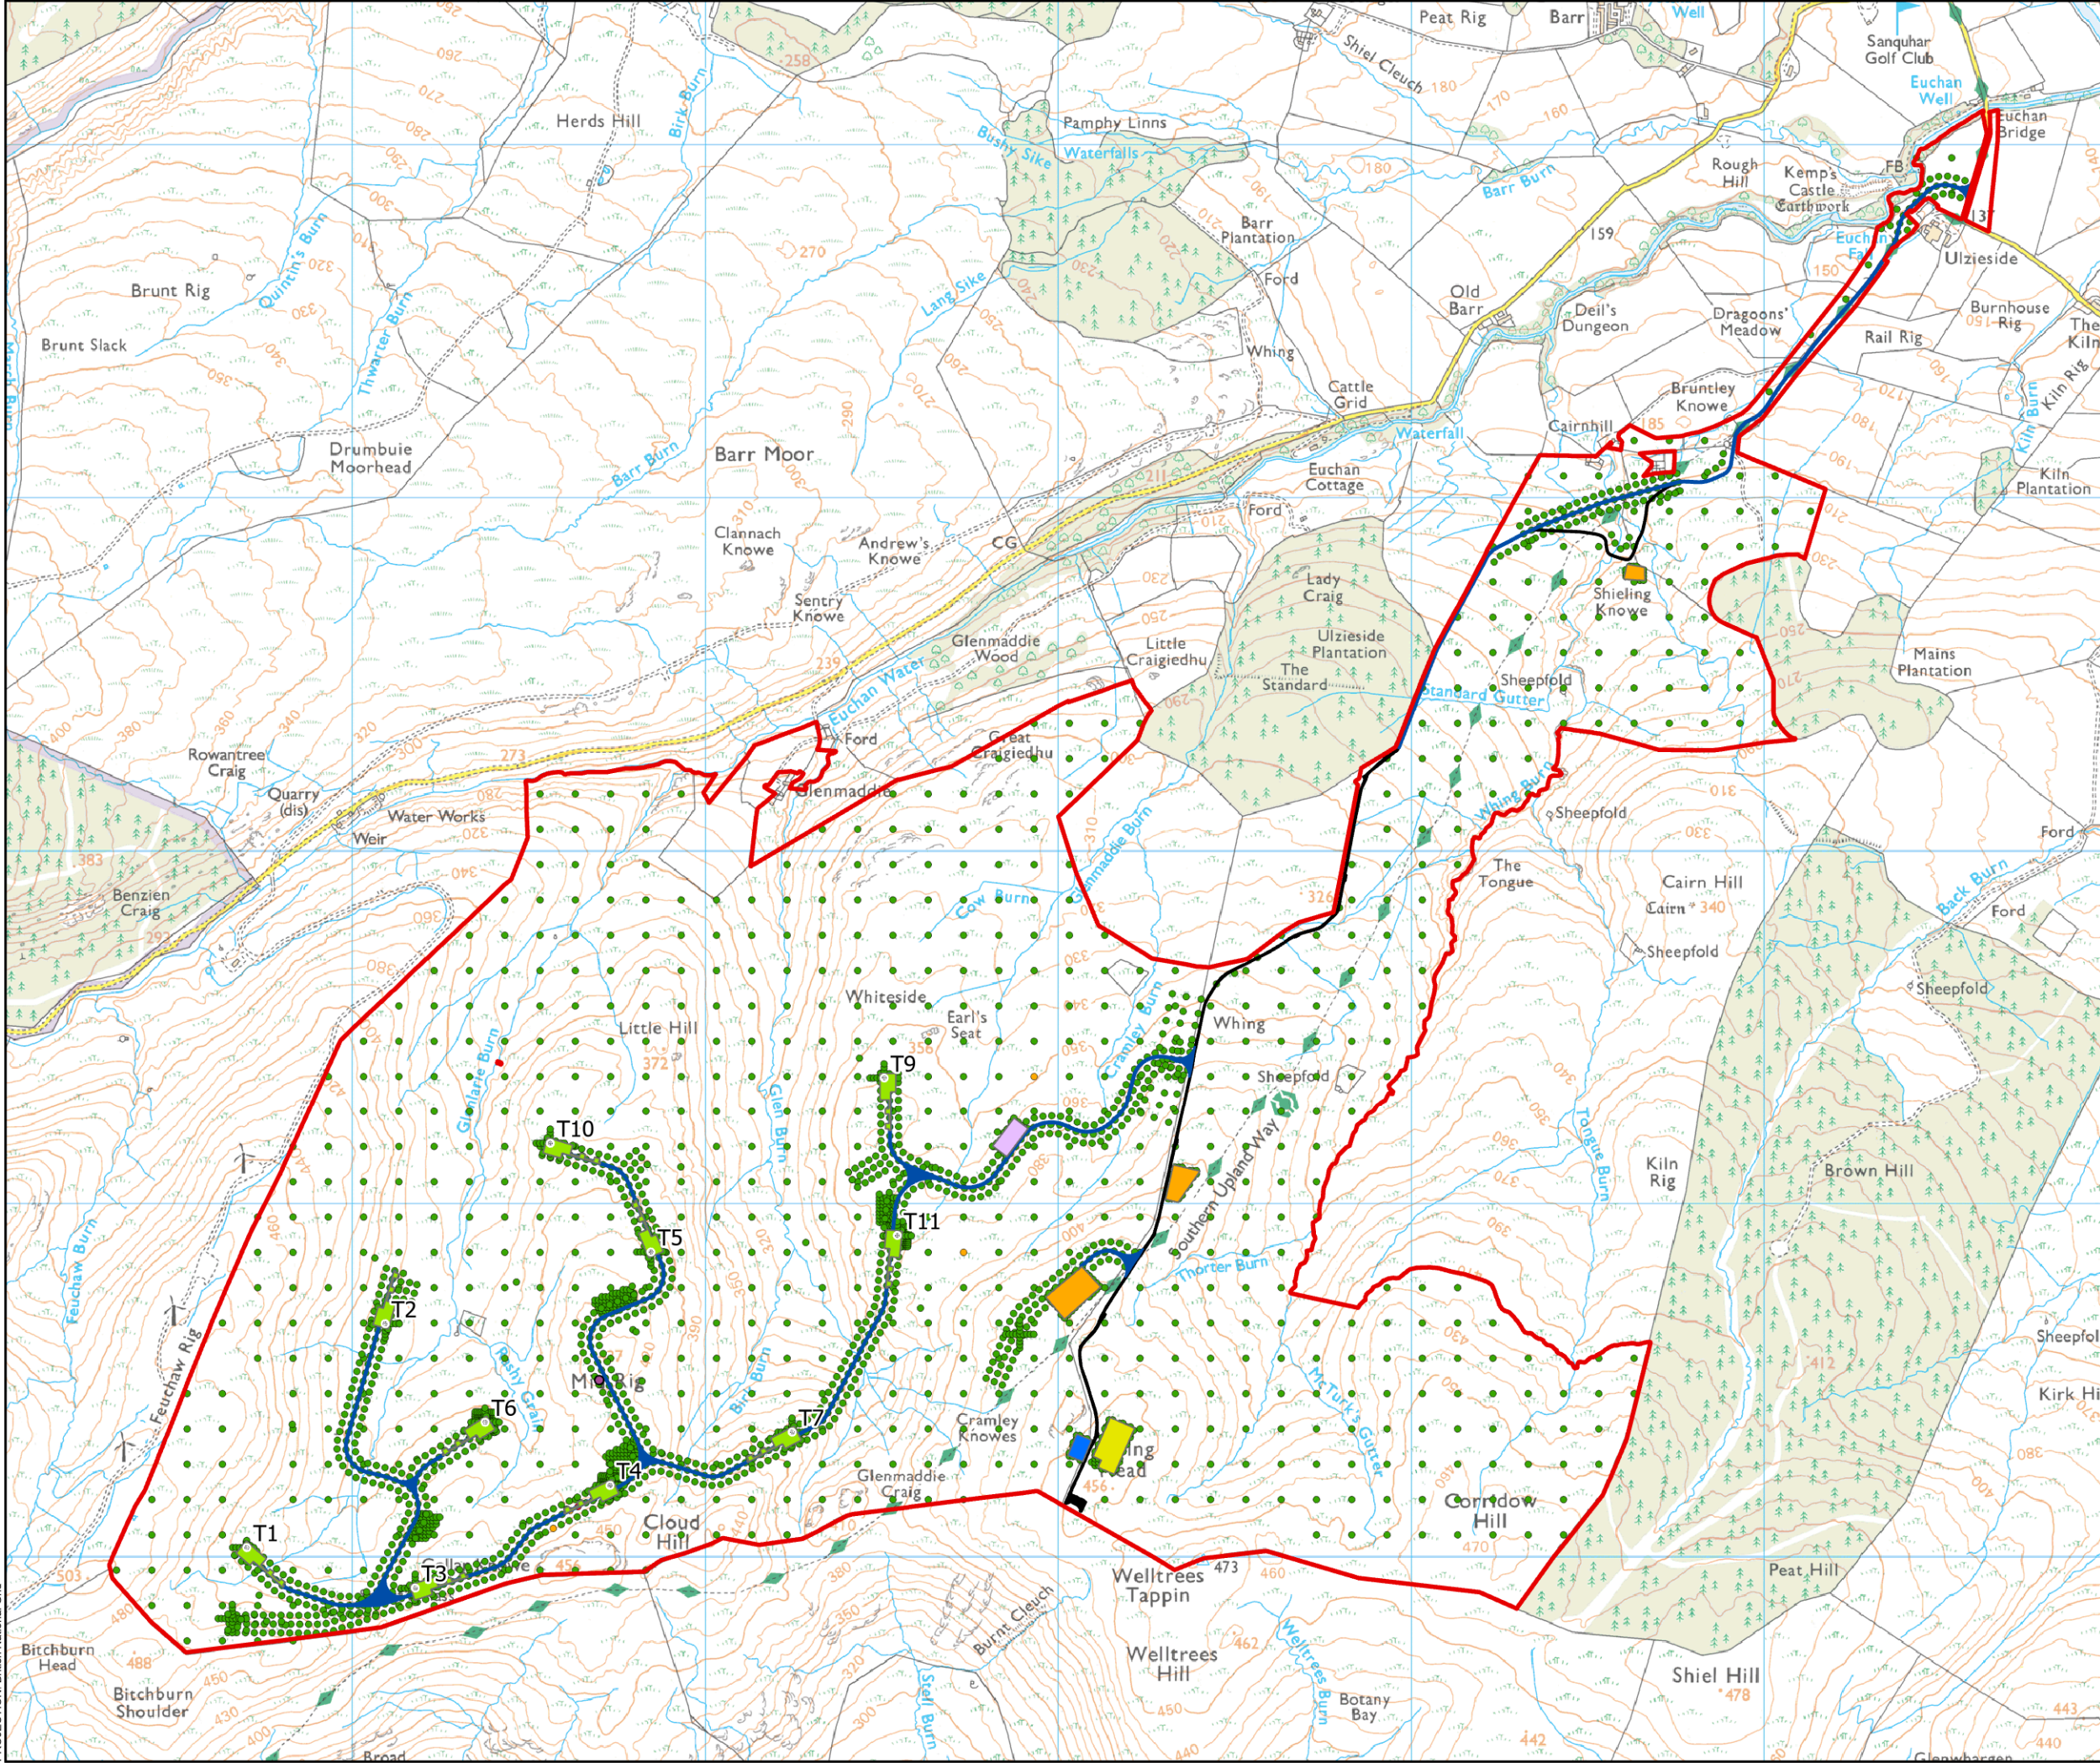

- Site Boundary
- Turbine Location
- Met Mast
- Factor of Safety
  - High
  - Medium
  - Low
- Site Infrastructure
  - BESS
  - Borrow Pit
  - Temporary Construction Compound
  - Crane Hardstanding
  - Substation
  - Proposed Access Track
  - Existing Access Track

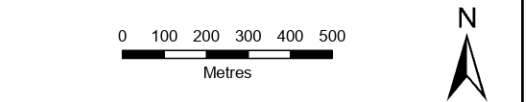

|                      |               |
|----------------------|---------------|
| SCALE: See Scale Bar | VERSION: A02  |
| SIZE: A3             | DRAWN: MTC    |
| PROJECT: 0740609     | CHECKED: SMcK |
| DATE: 26/09/2024     | APPROVED: LH  |

**Figure 10.1.6**  
**The 'Factor of Safety' Plan**  
**Cloud Hill Windfarm**  
**Peat Slide Risk Assessment**

