


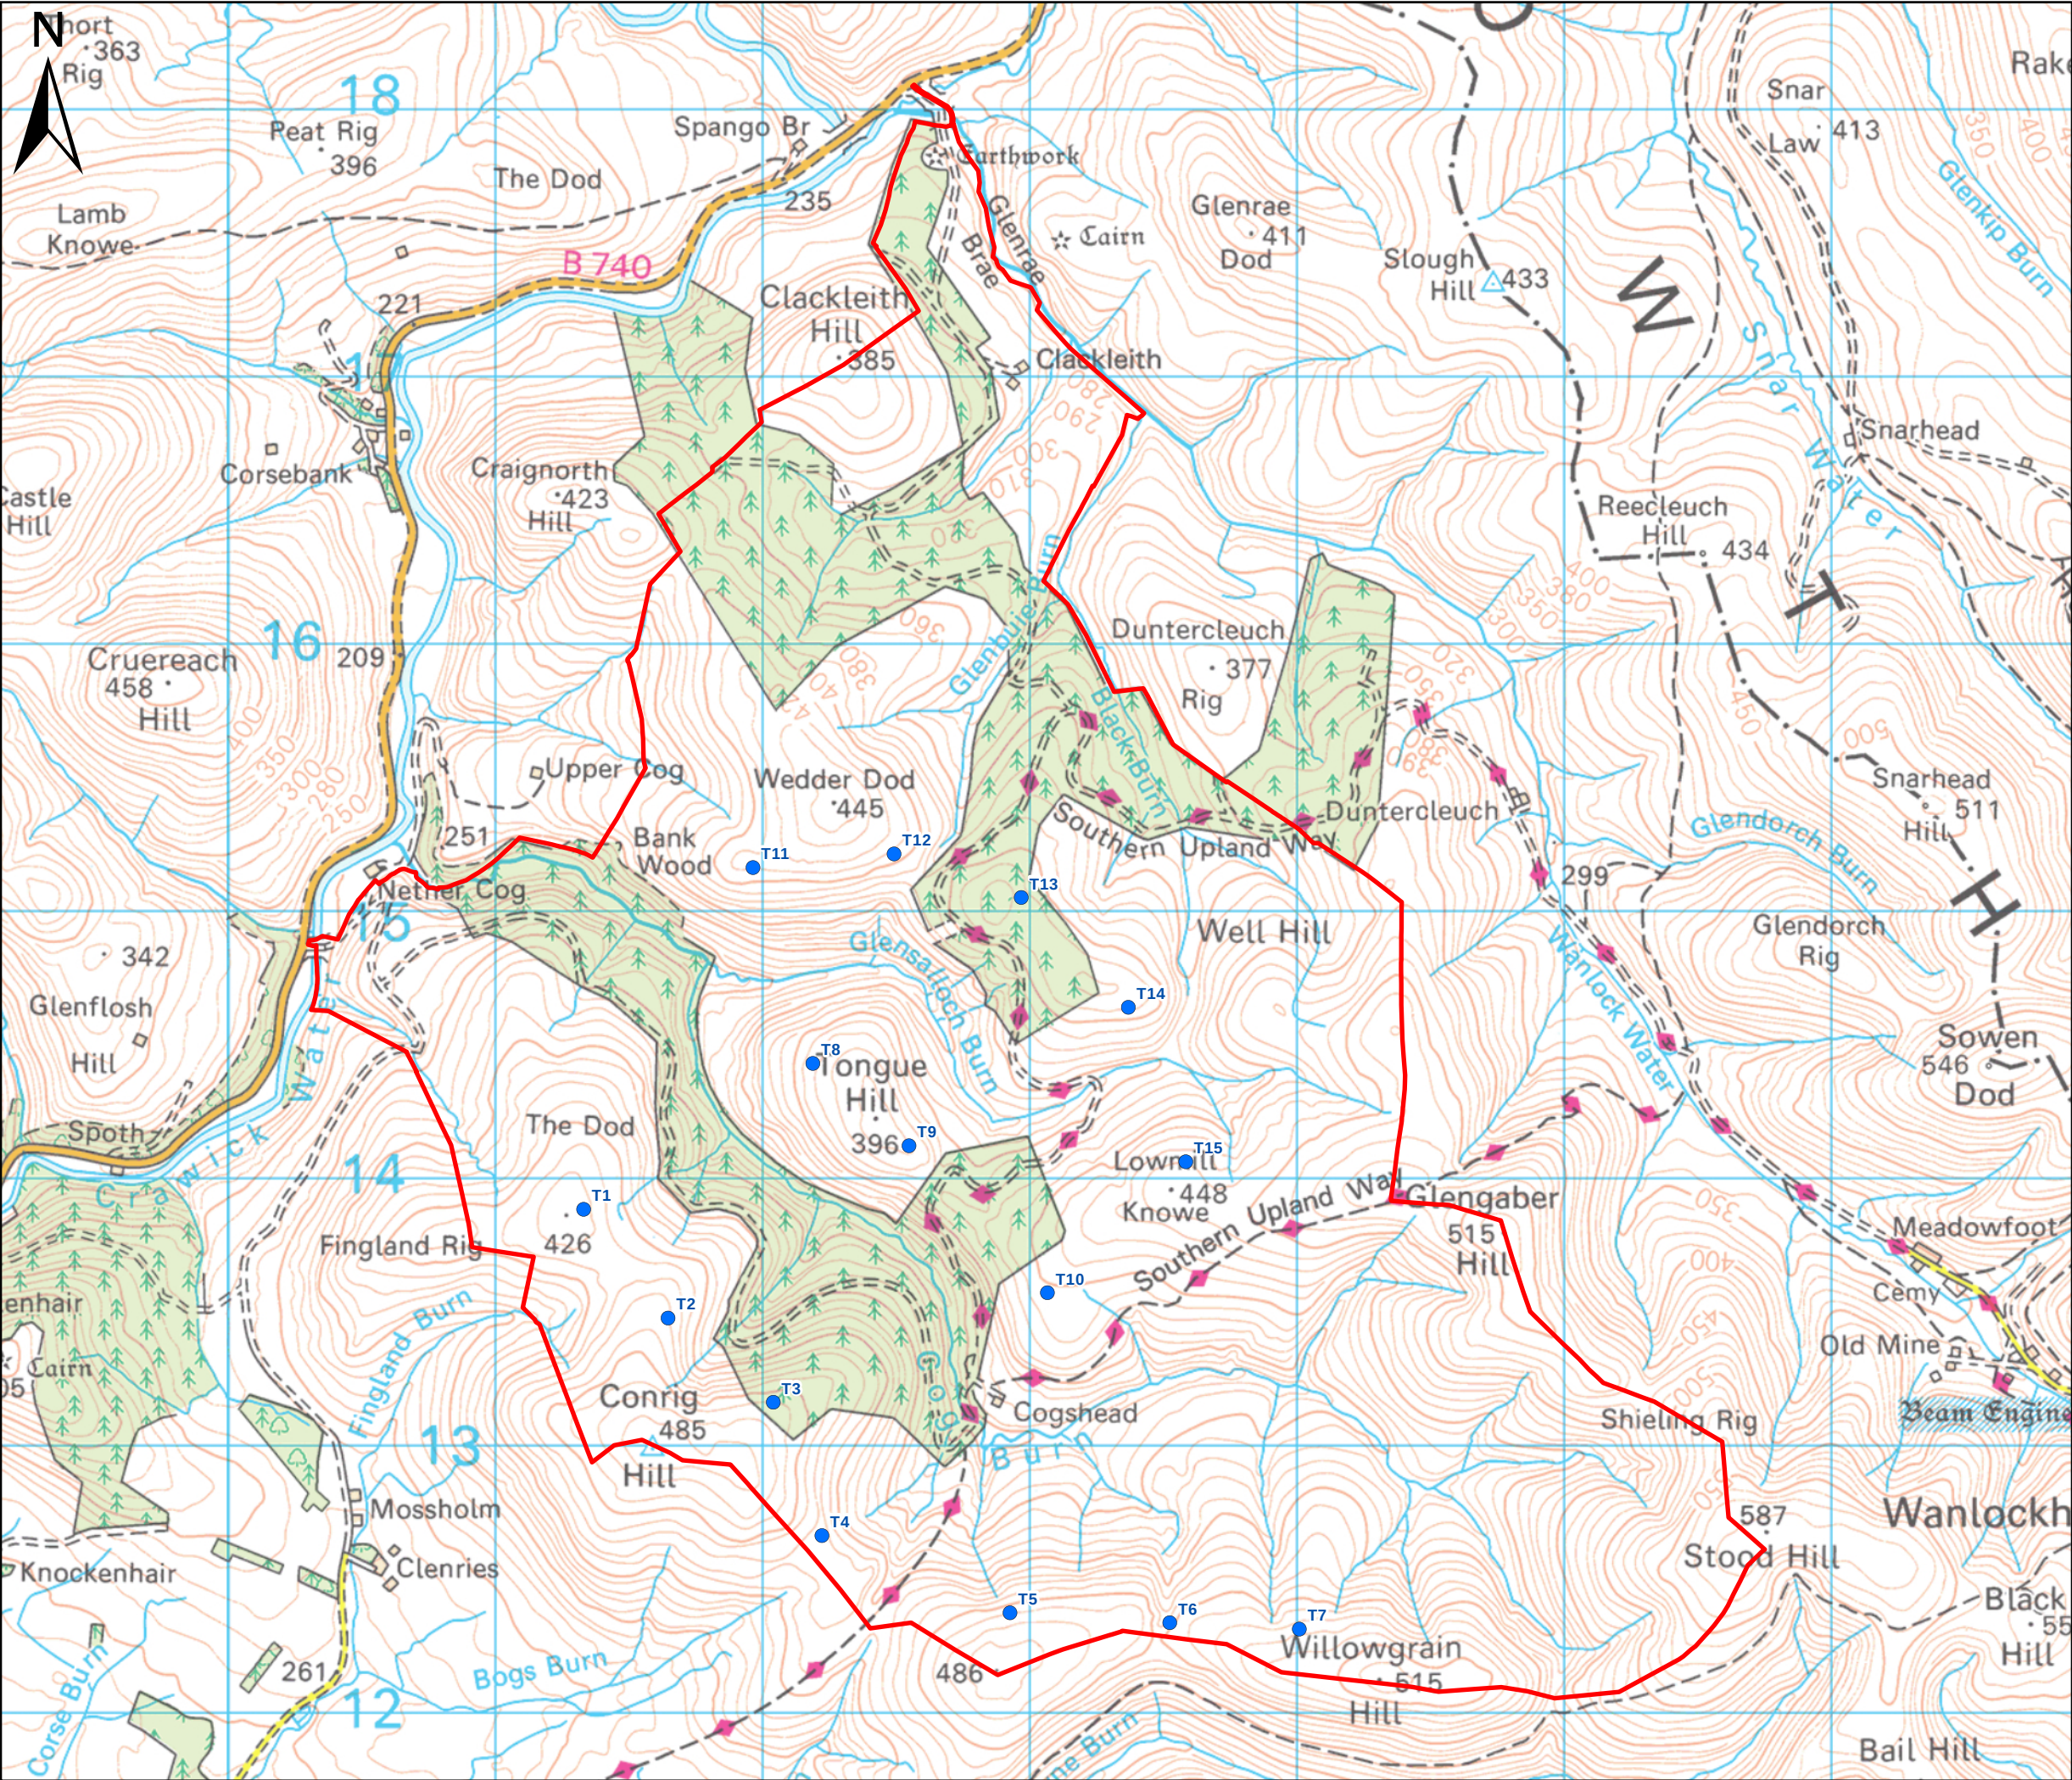

Glensalloch Wind Farm

Figure 1.2
Proposed Turbine Layout

LEGEND

- Proposed Turbine Location
- Site Boundary

0 0.5 1
Kilometres

Ref:	405.065768.00001.0028.0
Date:	31/07/2025
Paper Size:	A3
Scale:	1:24,000
Drawn by:	SH

163 West George Street
Glasgow
G2 2JJ