



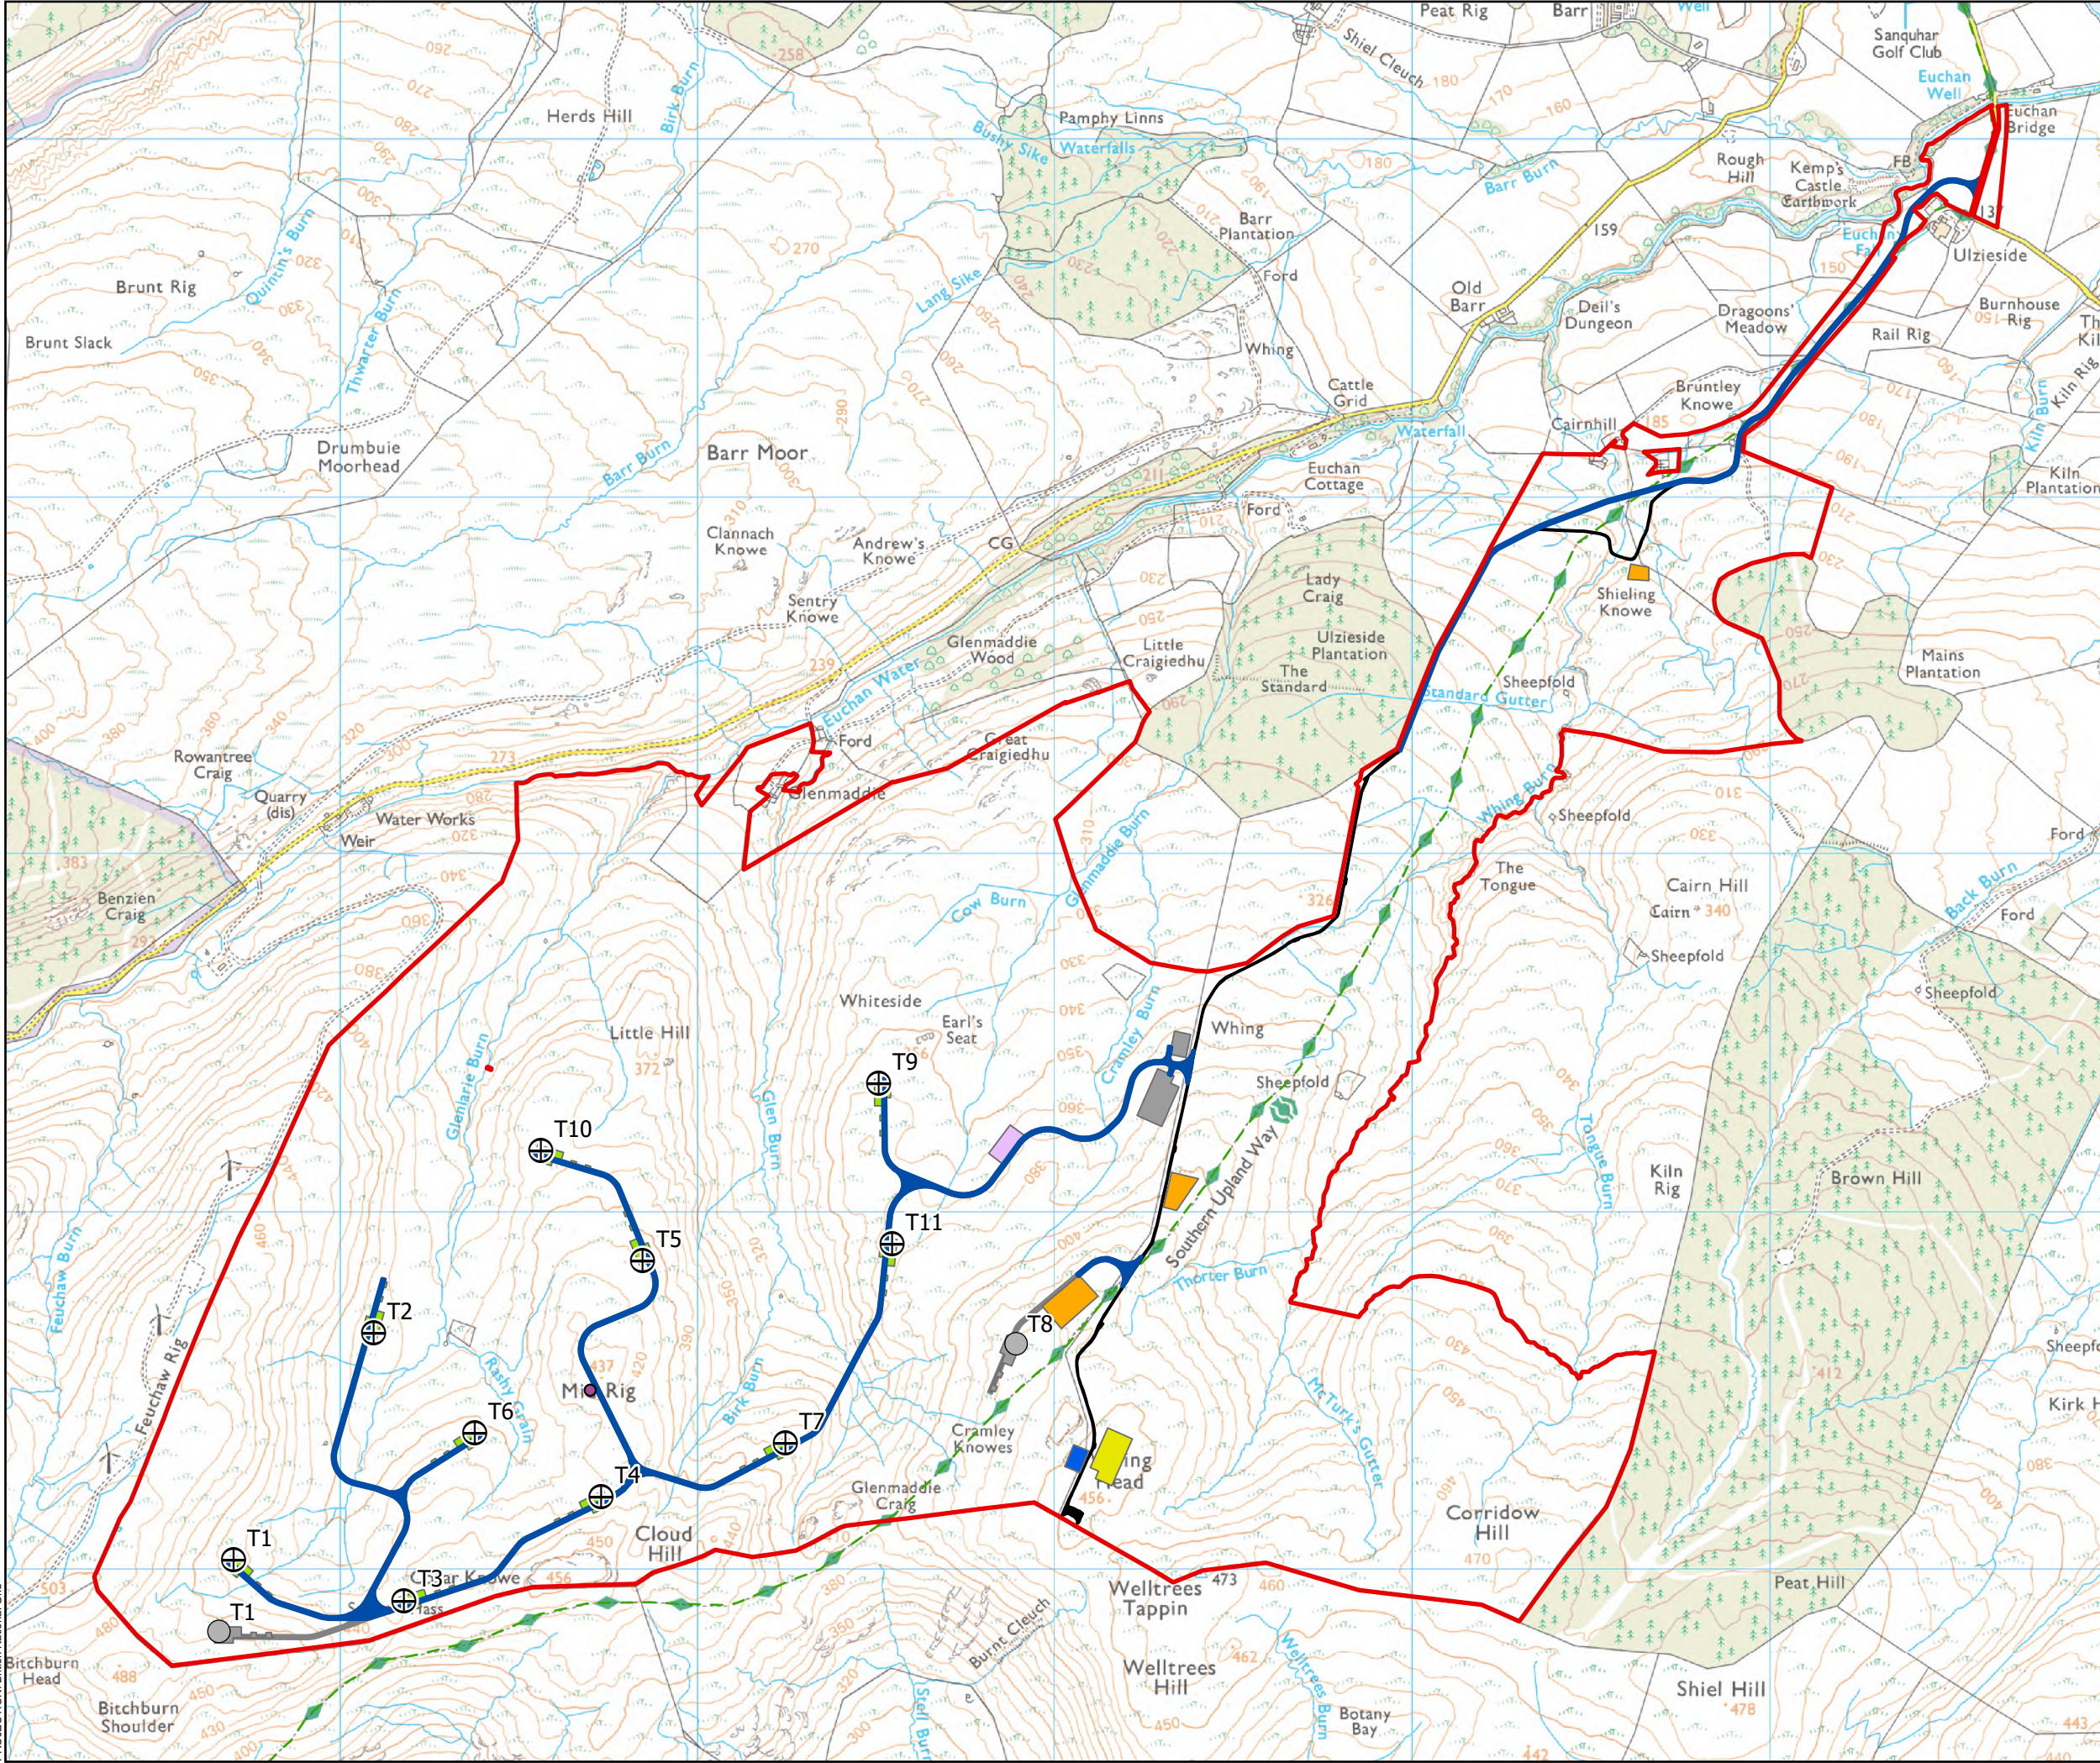

- ⊕ Turbine Location
- Original Development Turbine Location
- ▭ Site Boundary
- Existing Access Track
- Revised Proposed Access Track
- Original Development Proposed Access Track
- Southern Upland Way
- Site Infrastructure
  - Revised BESS
  - Proposed Borrow Pit
  - Proposed Temporary Construction Compound
  - Proposed Crane Hardstanding
  - Revised Substation
  - Original Development Site Infrastructure
- Met Mast

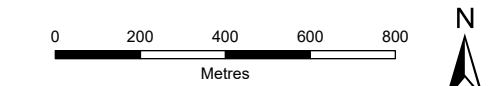

|                      |              |
|----------------------|--------------|
| SCALE: See Scale Bar | VERSION: A01 |
| SIZE: A3             | DRAWN: RW    |
| PROJECT: 0740609     | CHECKED: DR  |
| DATE: 14/10/2024     | APPROVED: LH |

Cloud Hill Windfarm  
AEI Figure 3.1  
Site Design Iterations

