



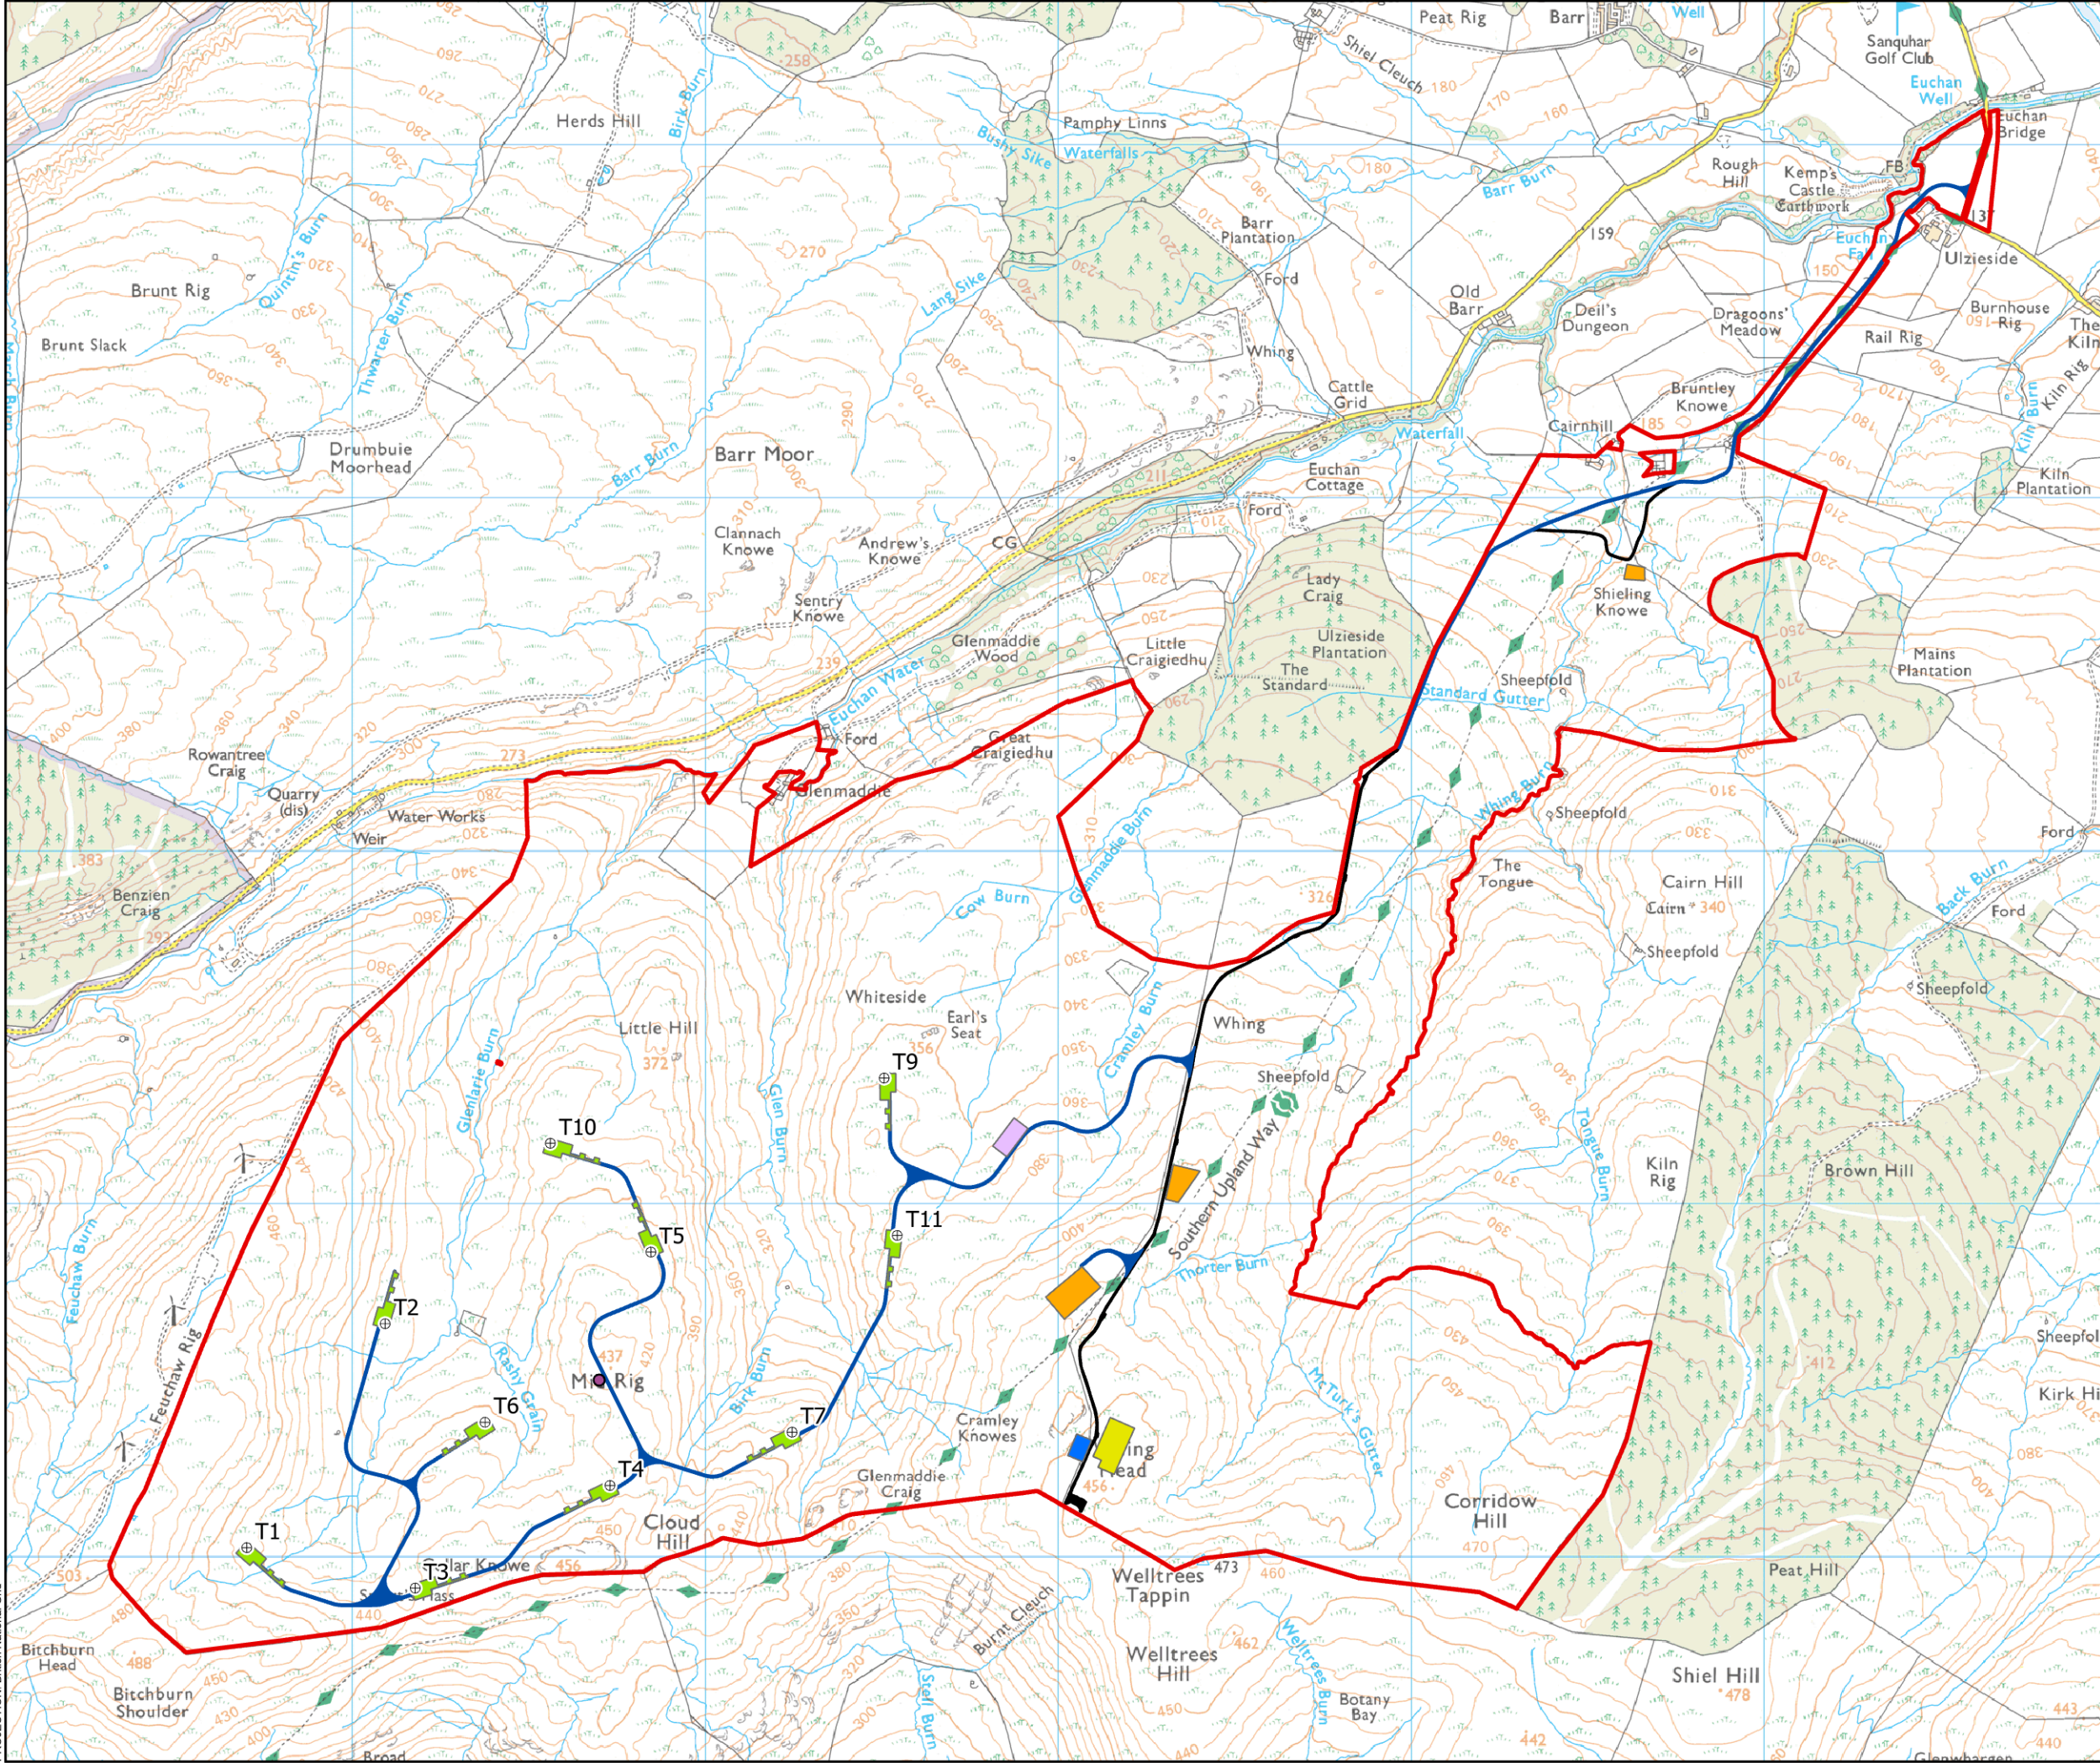

- Site Boundary
- Turbine Location
- Met Mast
- Site Infrastructure
 - BESS
 - Borrow Pit
 - Temporary Construction Compound
 - Crane Hardstanding
 - Substation
 - Proposed Access Track
 - Existing Access Track

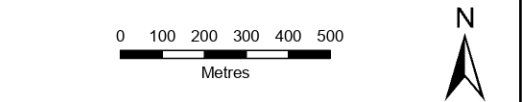

SCALE: See Scale Bar	VERSION: A02
SIZE: A3	DRAWN: MTC
PROJECT: 0740609	CHECKED: SMcK
DATE: 26/09/2024	APPROVED: LH

Figure 10.2.1
Proposed Layout
Cloud Hill Windfarm
Peat Management Plan

