



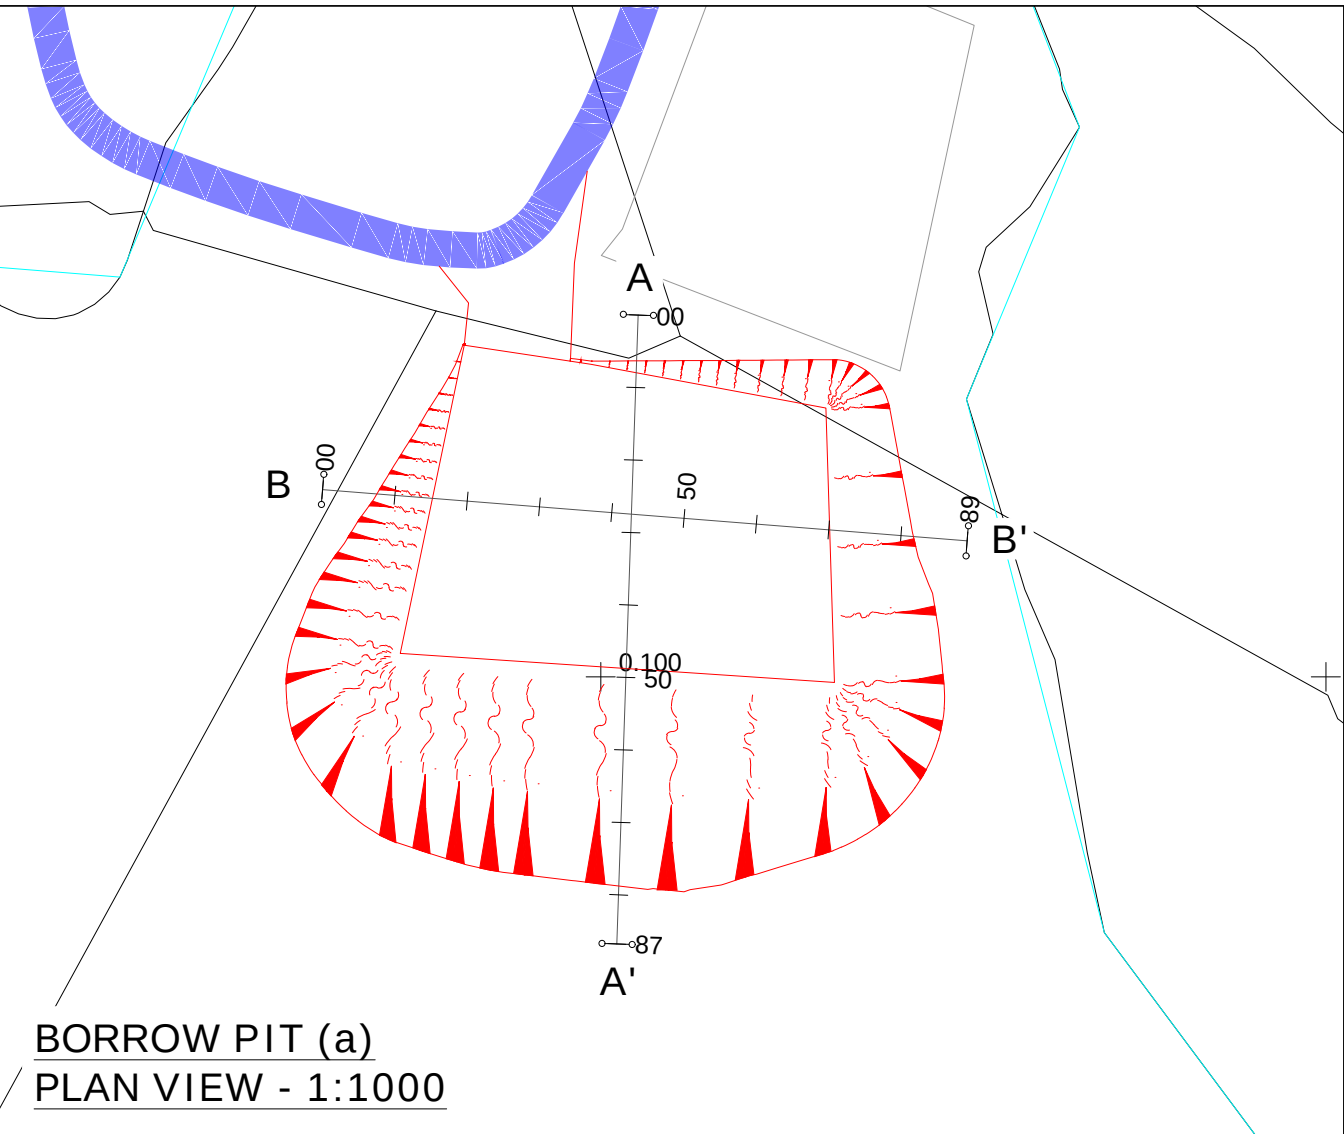

BORROW PIT (a)
PLAN VIEW - 1:1000

BORROW PIT (a) SECTION A-A'
SCALE H 1:250, V 1:250. DATUM 202.000

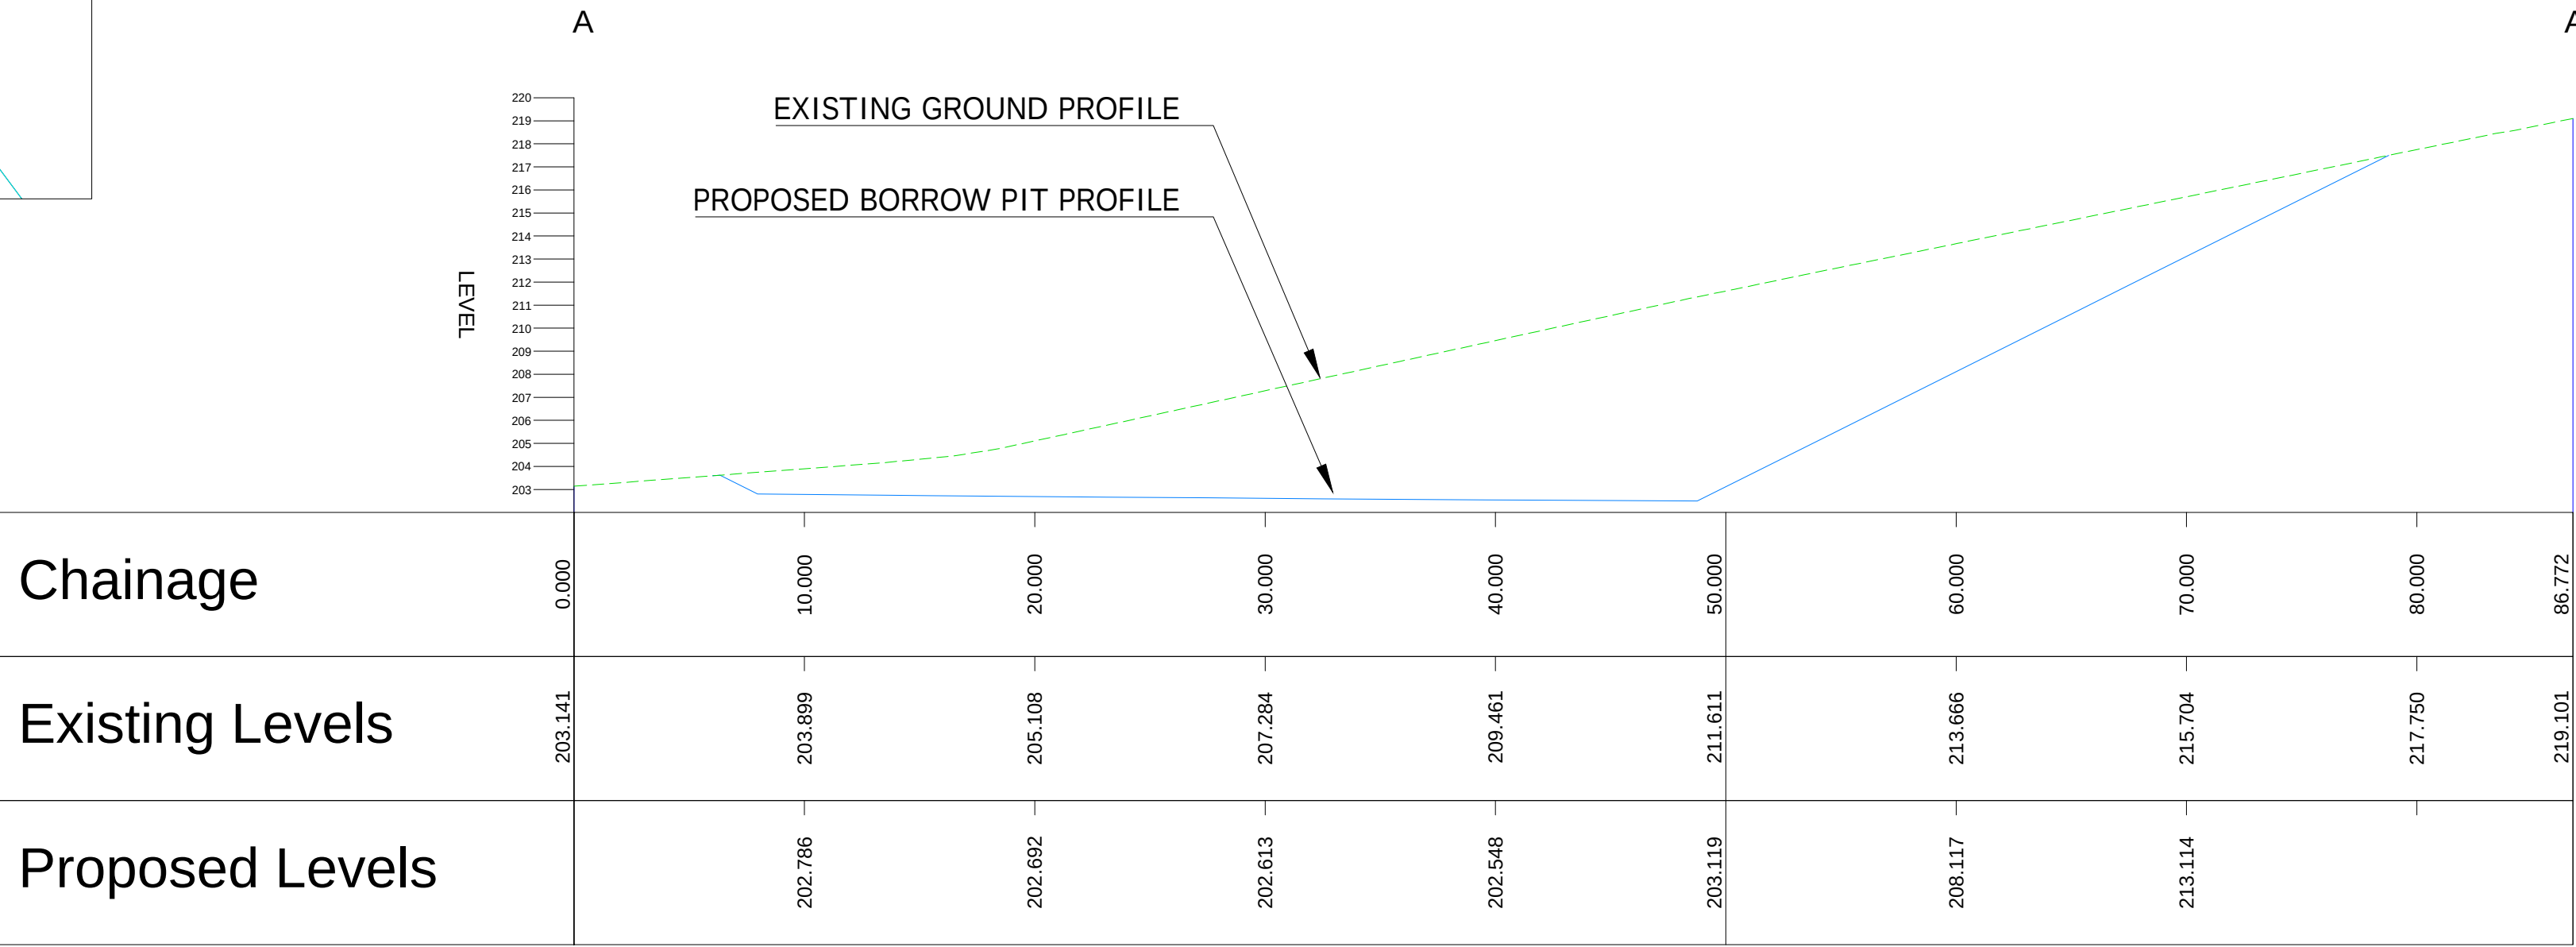

BORROW PIT (a) SECTION B-B'
SCALE H 1:250, V 1:250. DATUM 202.000

