




Glensalloch Wind Farm

Figure 1.1
Site Location Plan

LEGEND

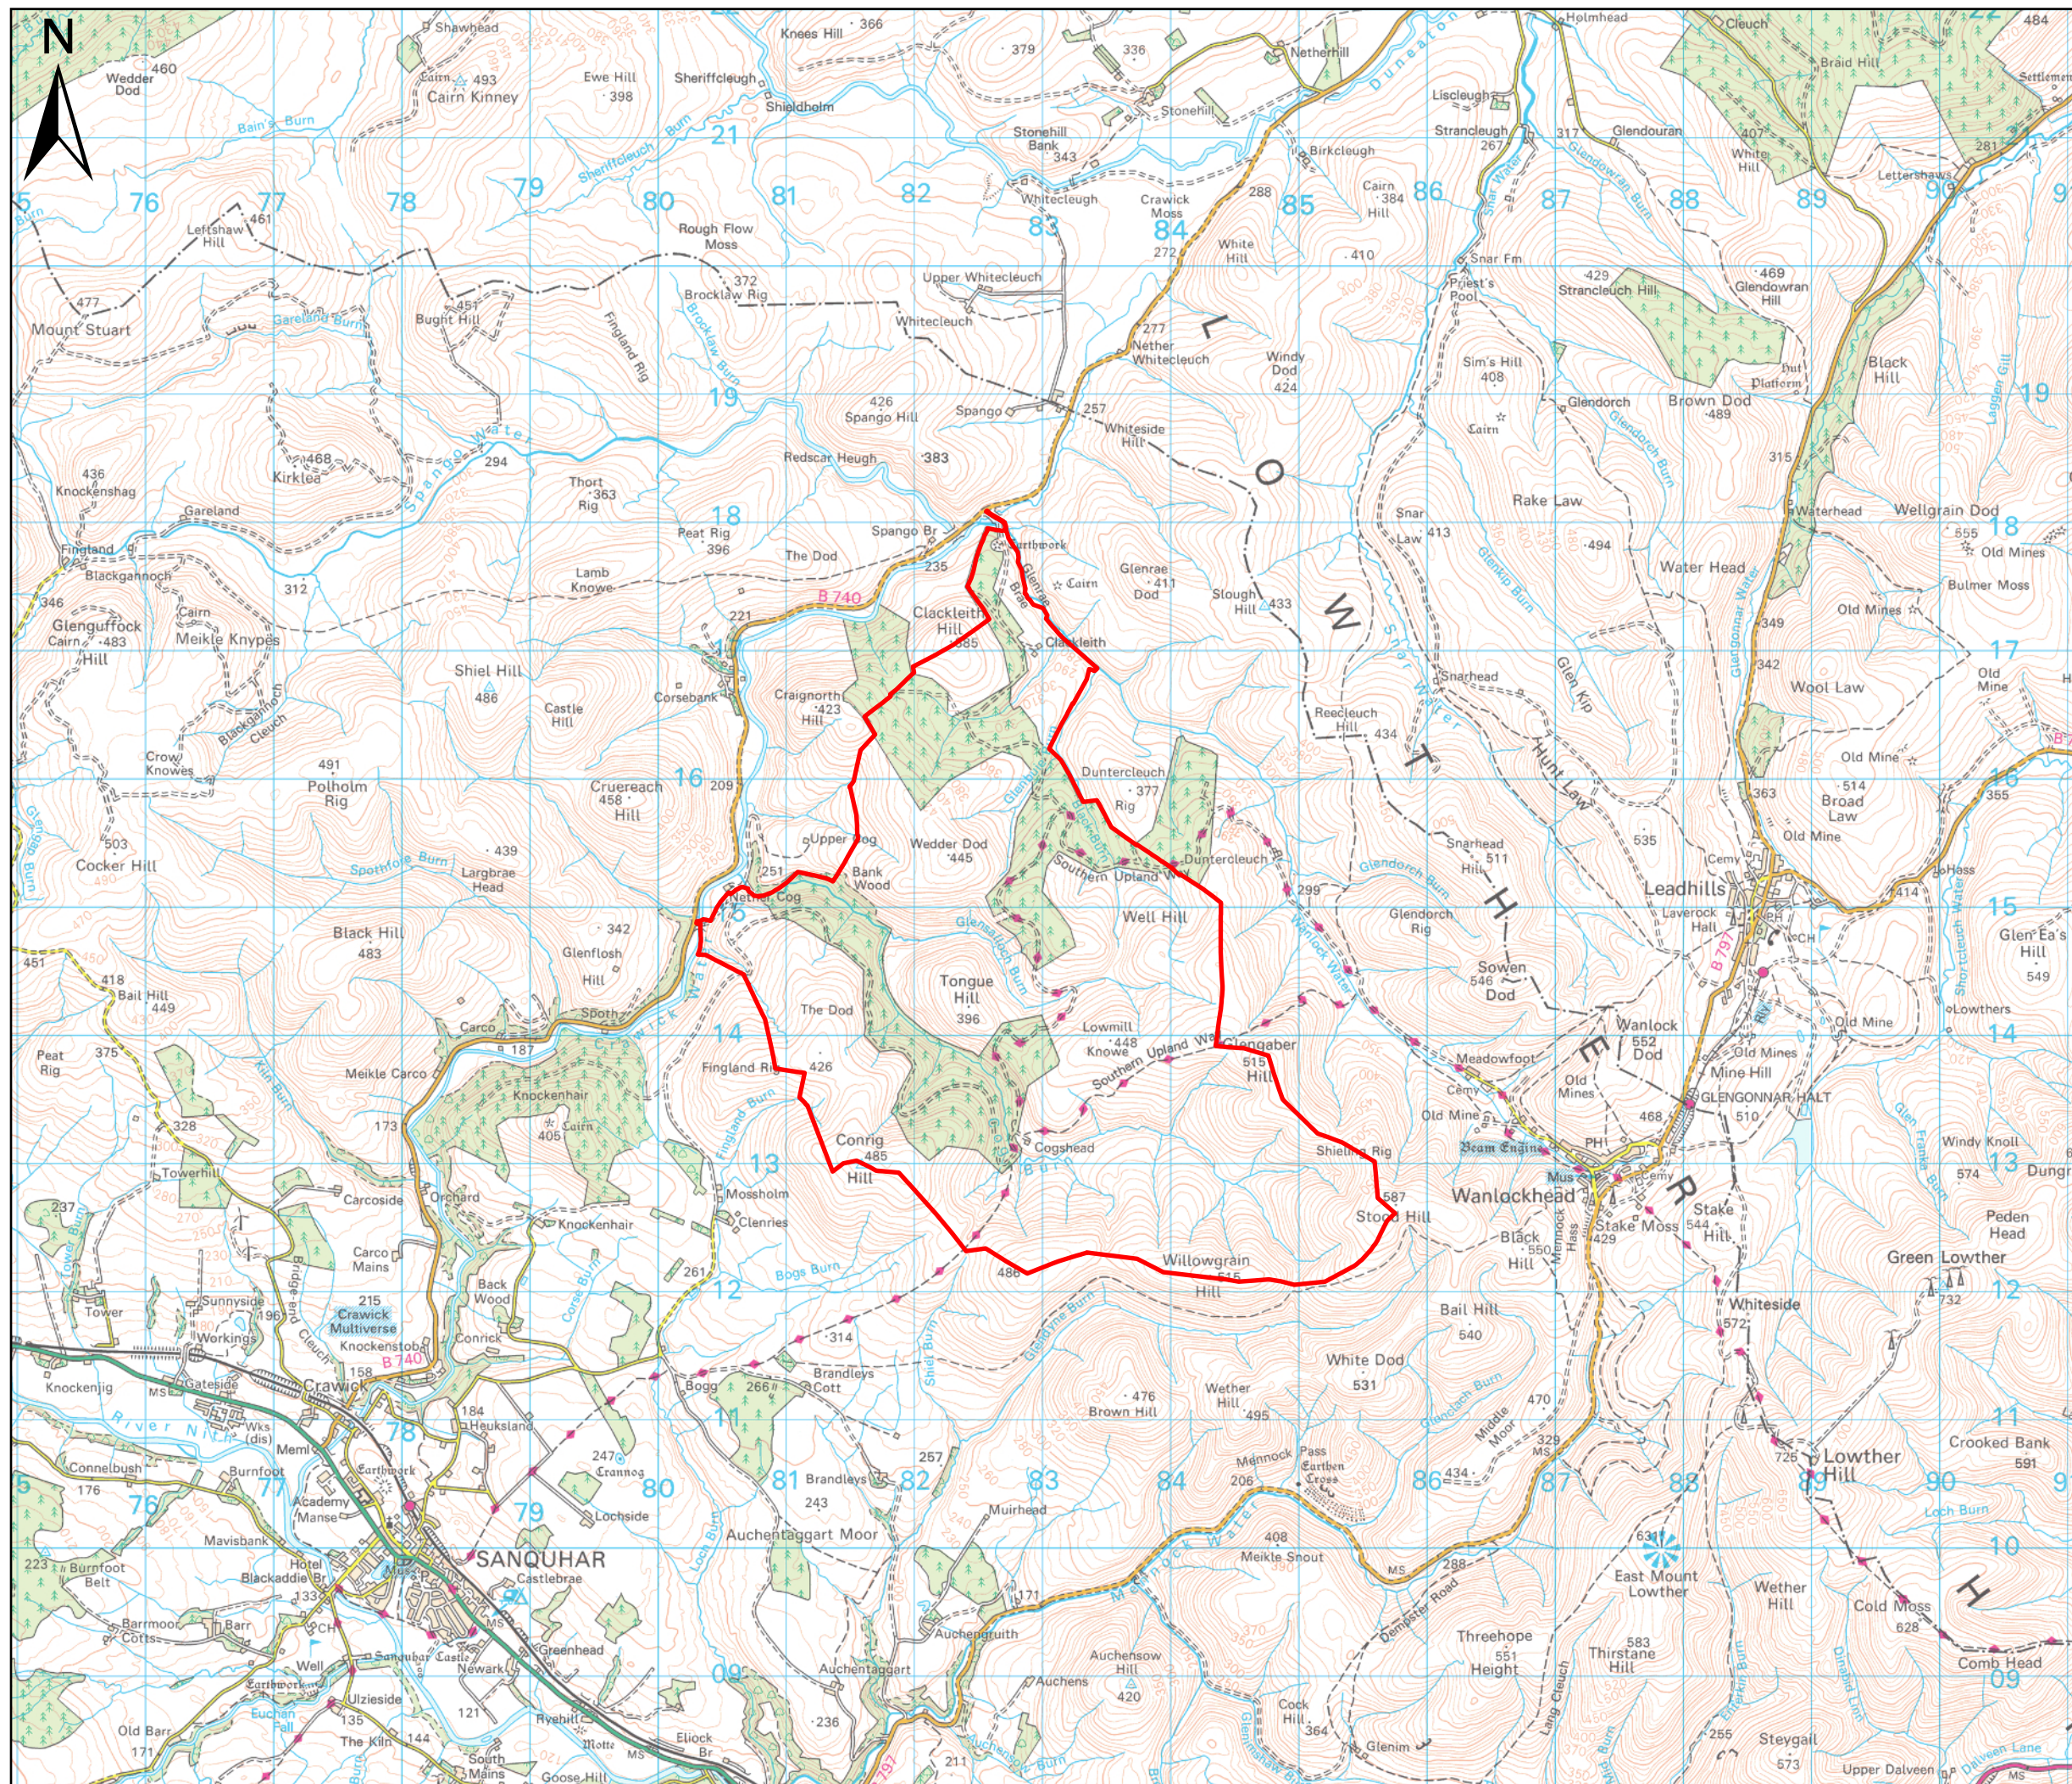

Site Boundary

0 0.5 1
Kilometres

Ref:	405.065768.00001.0027.0 Site
Date:	31/07/2025
Paper Size:	A3
Scale:	1:50,000
Drawn by:	SH



163 West George Street
Glasgow
G2 2JJ

