

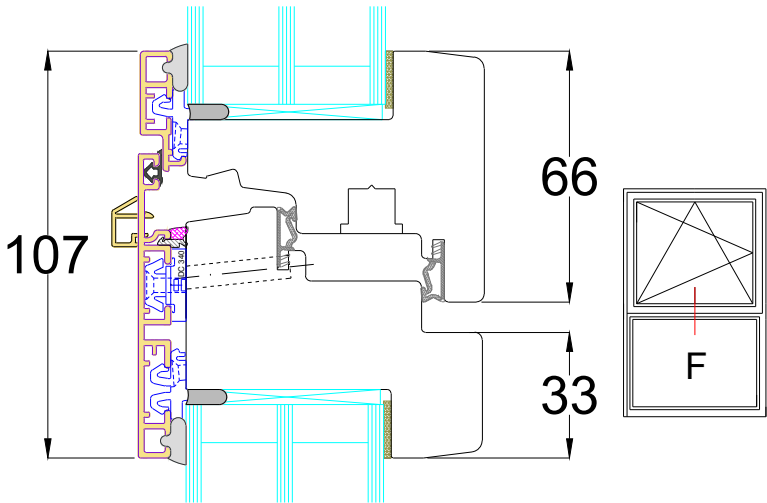


GBS78A Inward Aluclad window

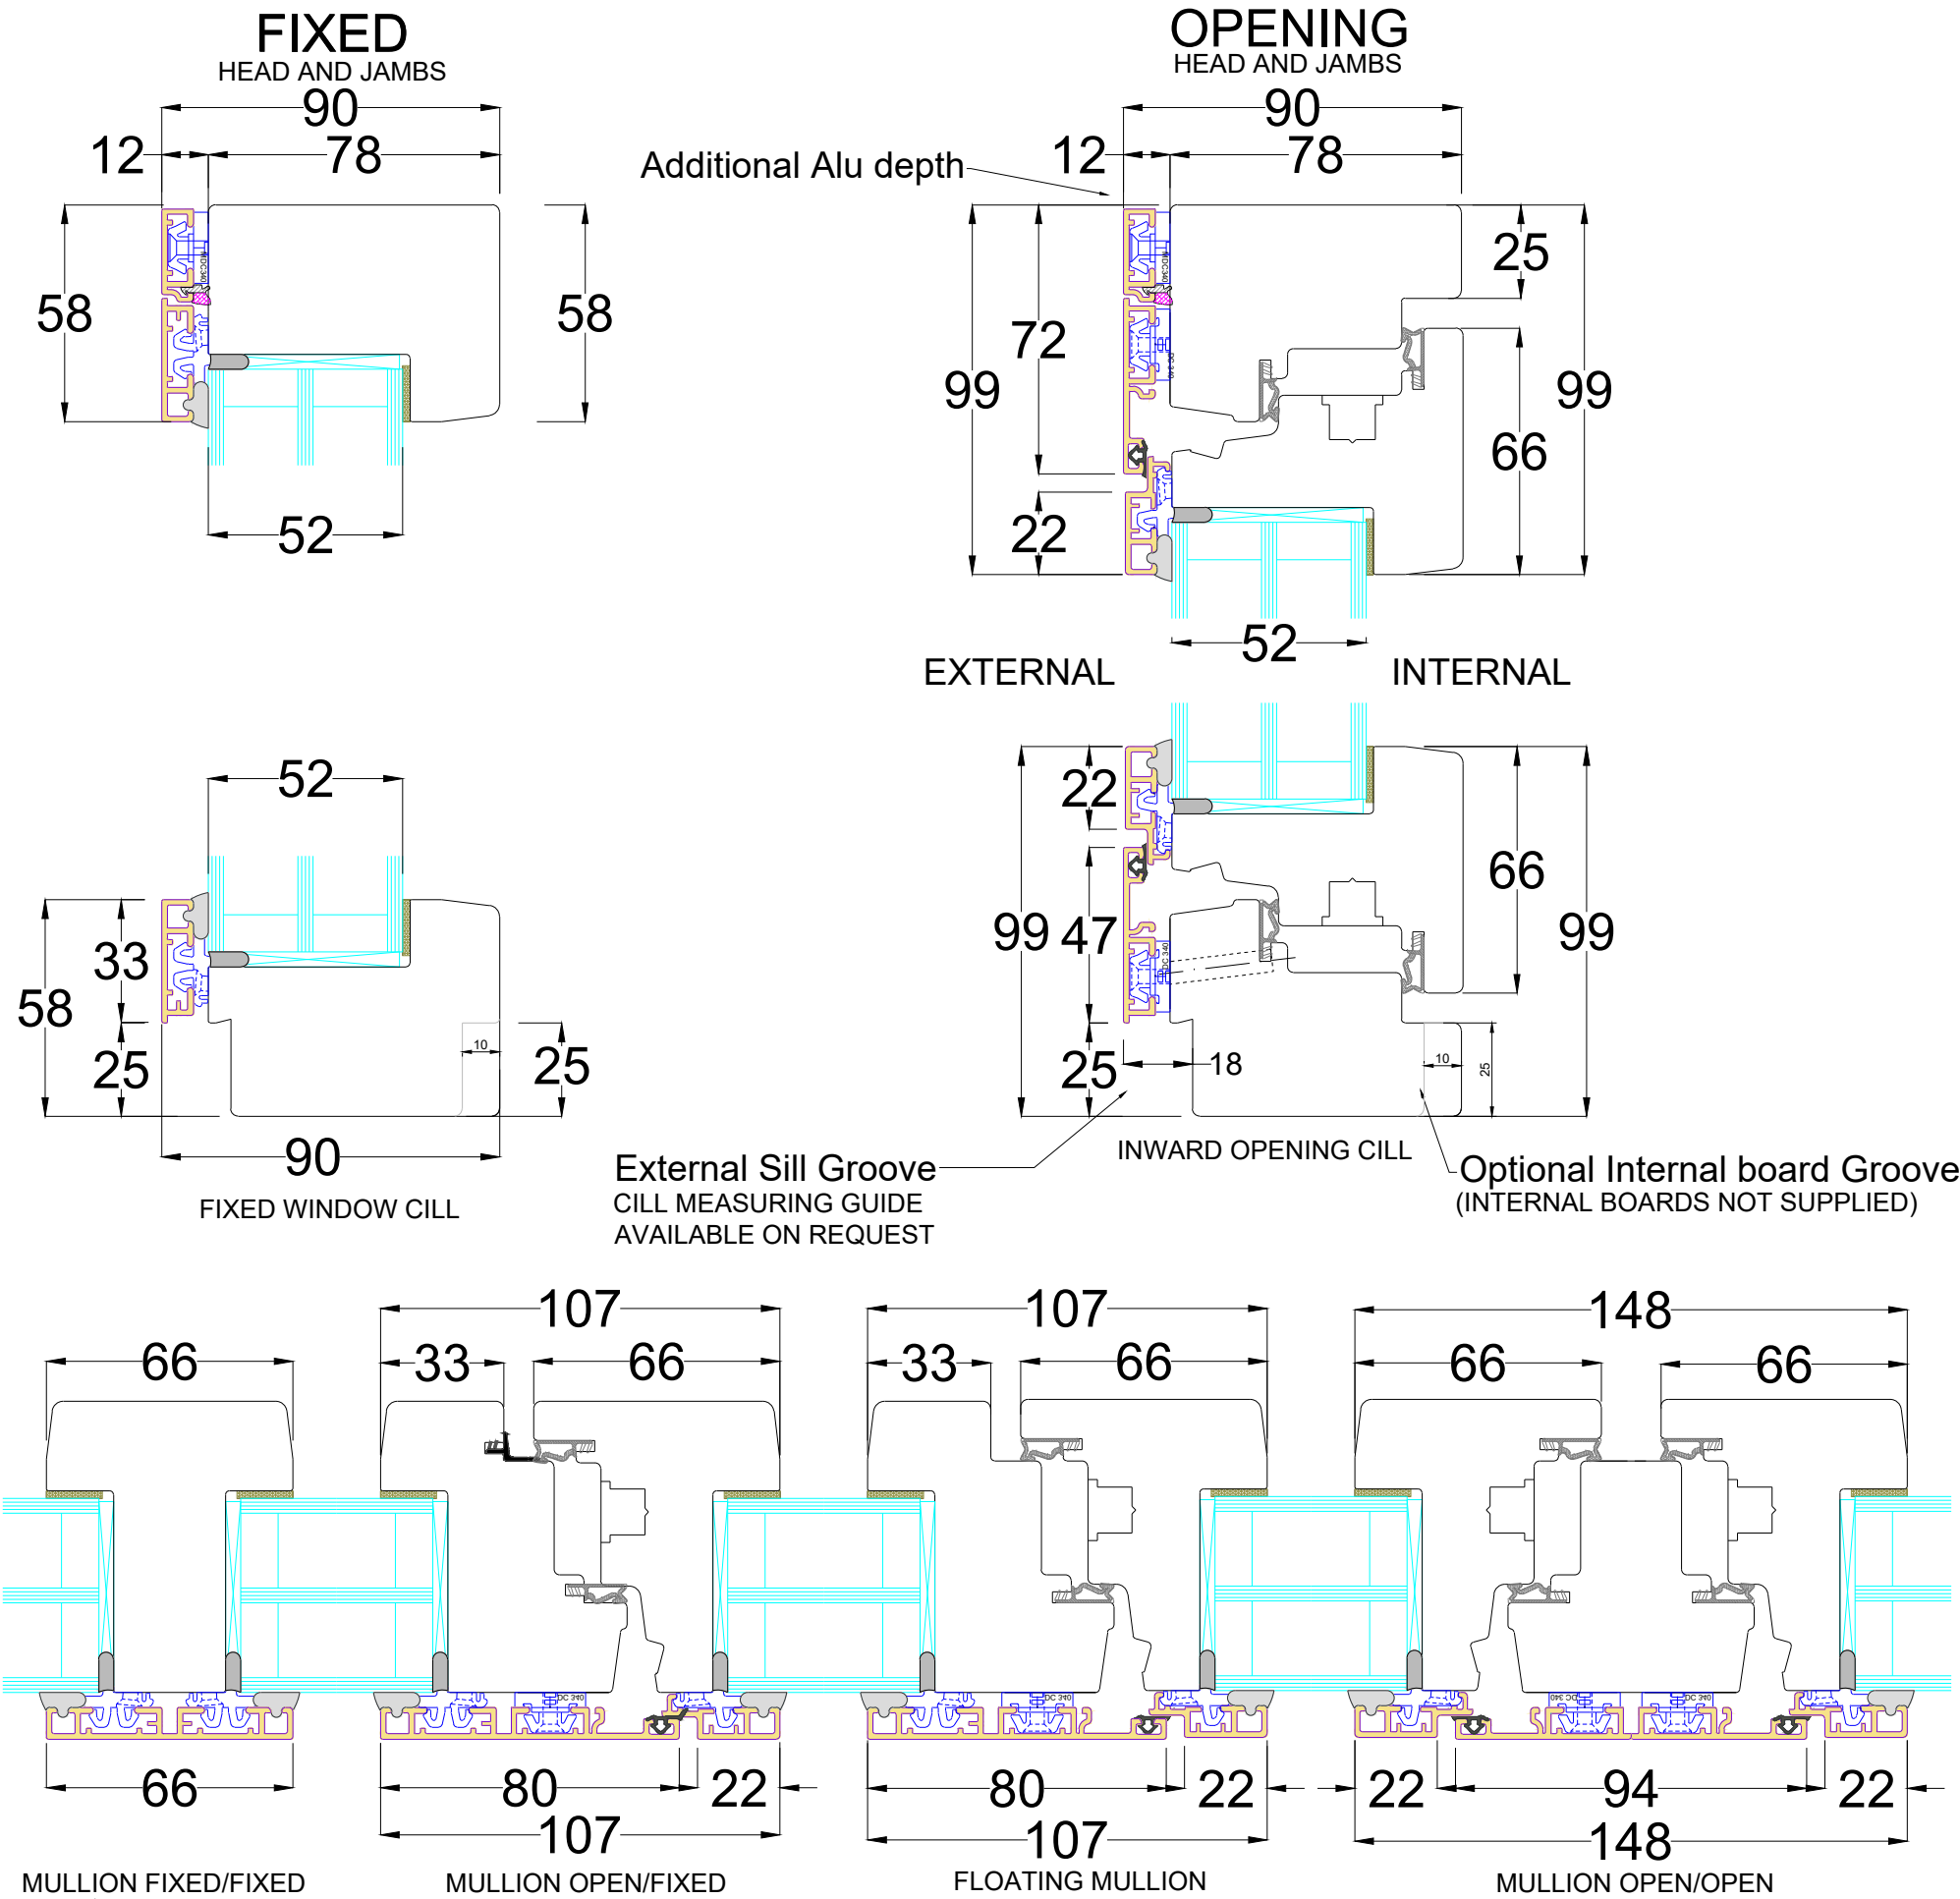

PLEASE NOTE: FRAMES CAN BE EXTENDED TO ALLOW ADDITIONAL SPACE FOR INTERNAL FINISHING

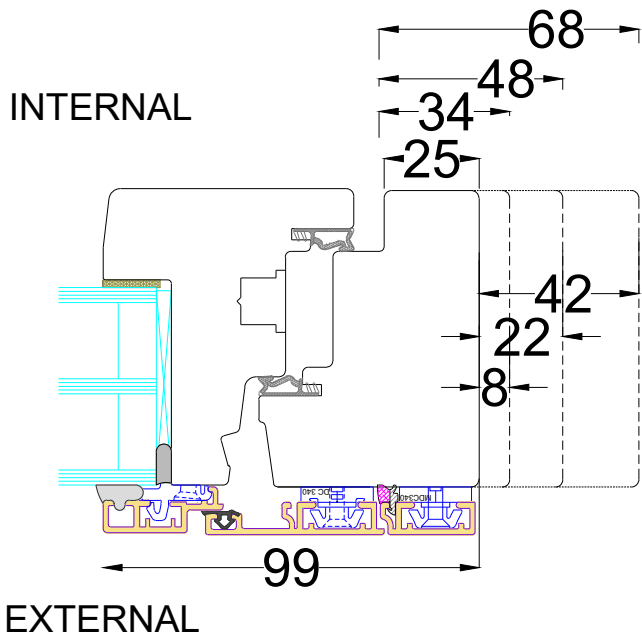

GBS78A Inward Aluclad window



Warning: Drawing may not be printed to scale
Retention of Copyright: Environmental Construction Products Ltd retain the copyright of this document. Environmental Construction Products Ltd license the Purchaser to use and copy this document only for the Purchaser's own purposes subject to our Standard Conditions of Sale and to payment of all invoices according to agreed terms
Last updated by: LukeSymms Date: 4/11/2025