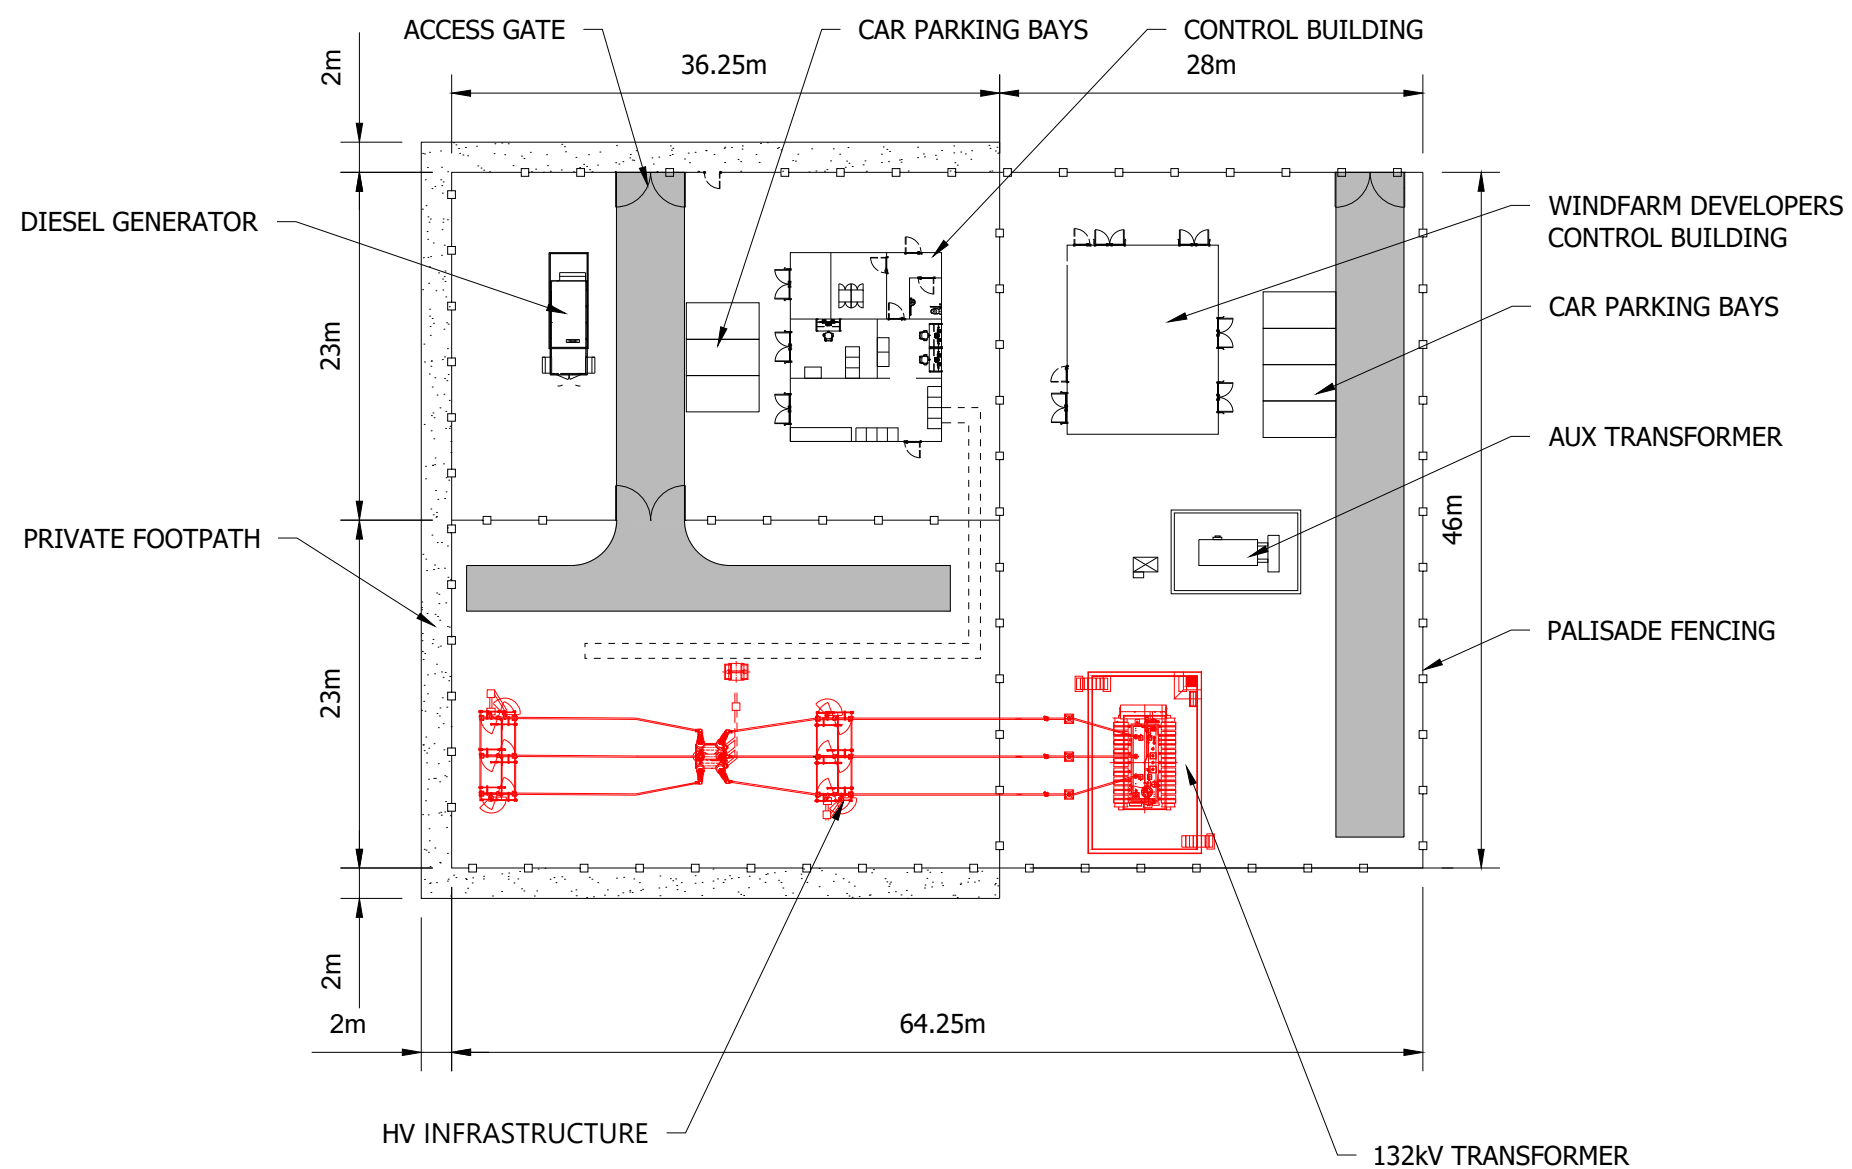


1:500 Scale @ A3

Produced: SR	Ref: 4254_DR_P_0010
Reviewed: RC	
Approved: TA	Date: 23.02.23

**INDICATIVE SUBSTATION
COMPOUND LAYOUT
EIA REPORT - FIG 4.6**

**CLOUD HILL WIND FARM
EIA**