



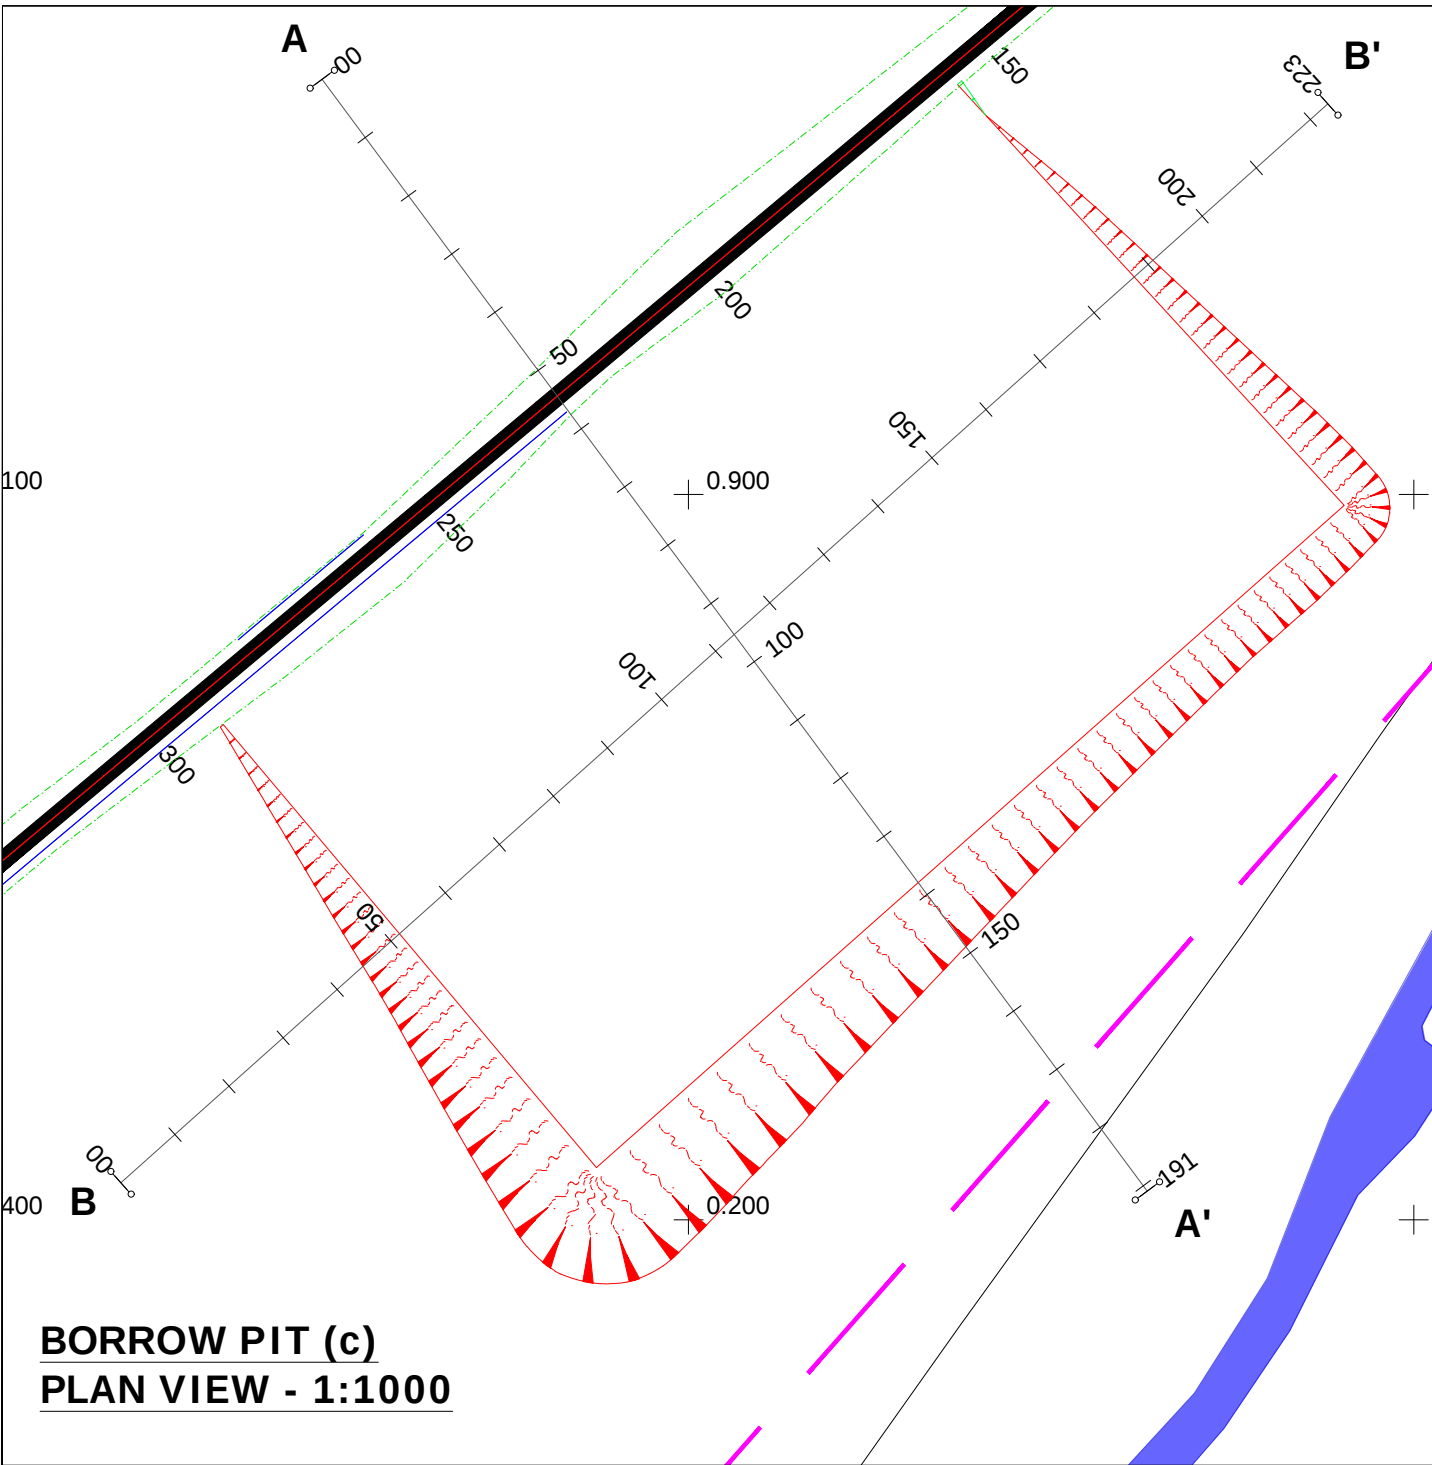


BORROW PIT (c)
PLAN VIEW - 1:1000

BORROW PIT (c) SECTION A-A'
SCALE H 1:500, V 1:500. DATUM 411.000

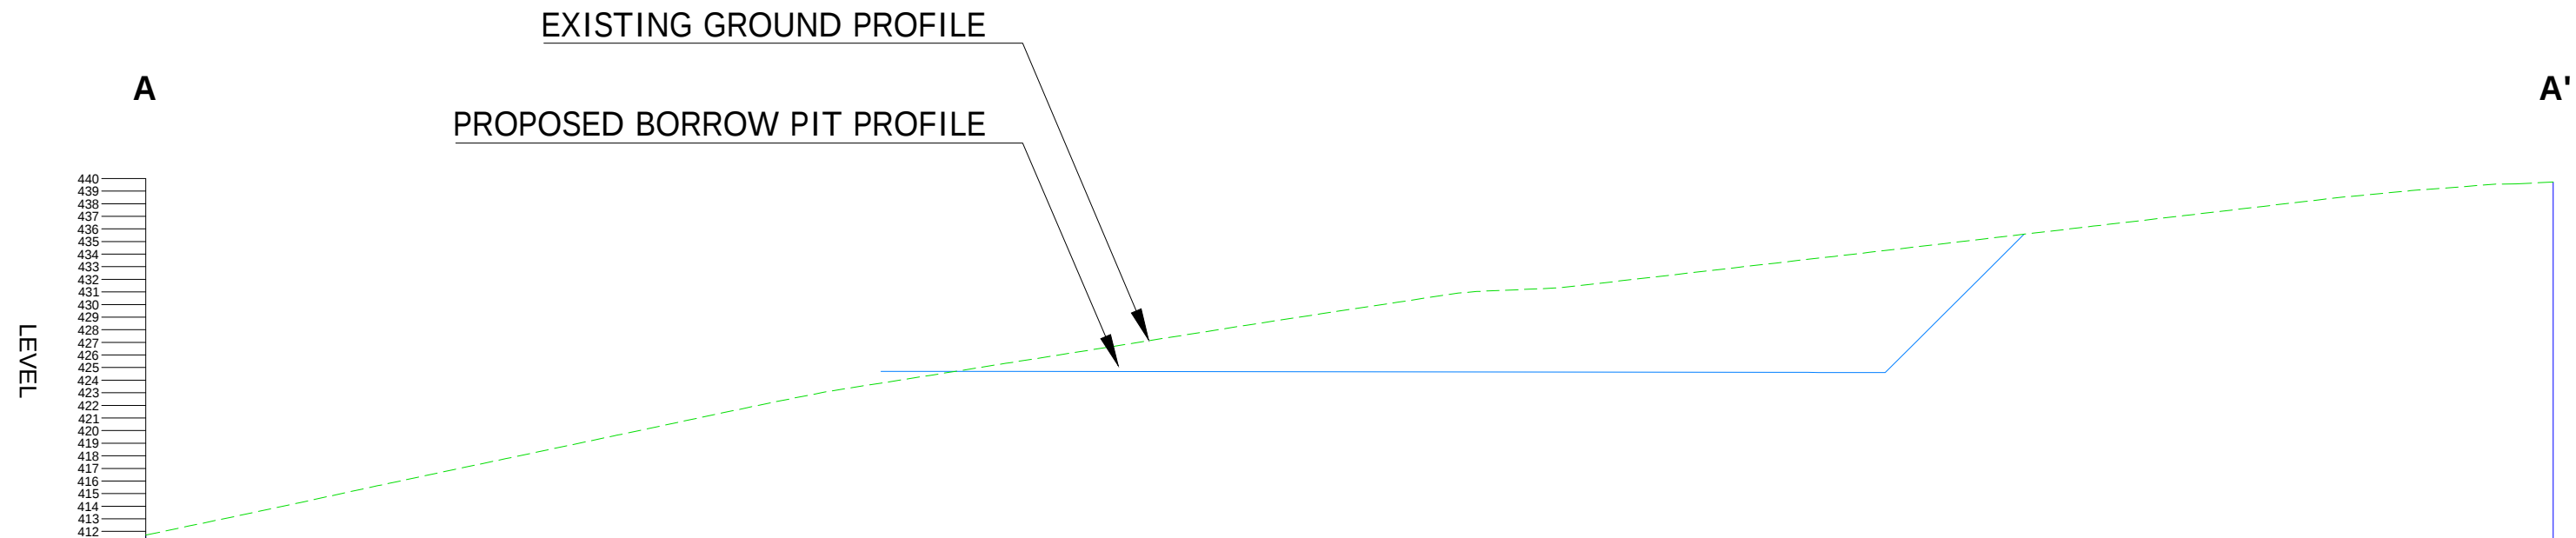

Chainage	0.000	10.000	20.000	30.000	40.000	50.000	60.000	70.000	80.000	90.000	100.000	110.000	120.000	130.000	140.000	150.000	160.000	170.000	180.000	190.000
Existing Levels	411.711	413.817	415.963	418.078	420.191	422.299	424.035	425.618	427.203	428.774	430.295	431.230	432.228	433.377	434.529	435.701	436.865	438.033	439.067	439.878
Proposed Levels							424.702	424.690	424.678	424.667	424.656	424.644	424.633	424.620	426.662					

BORROW PIT (c) SECTION B-B'
SCALE H 1:500, V 1:500. DATUM 424.000

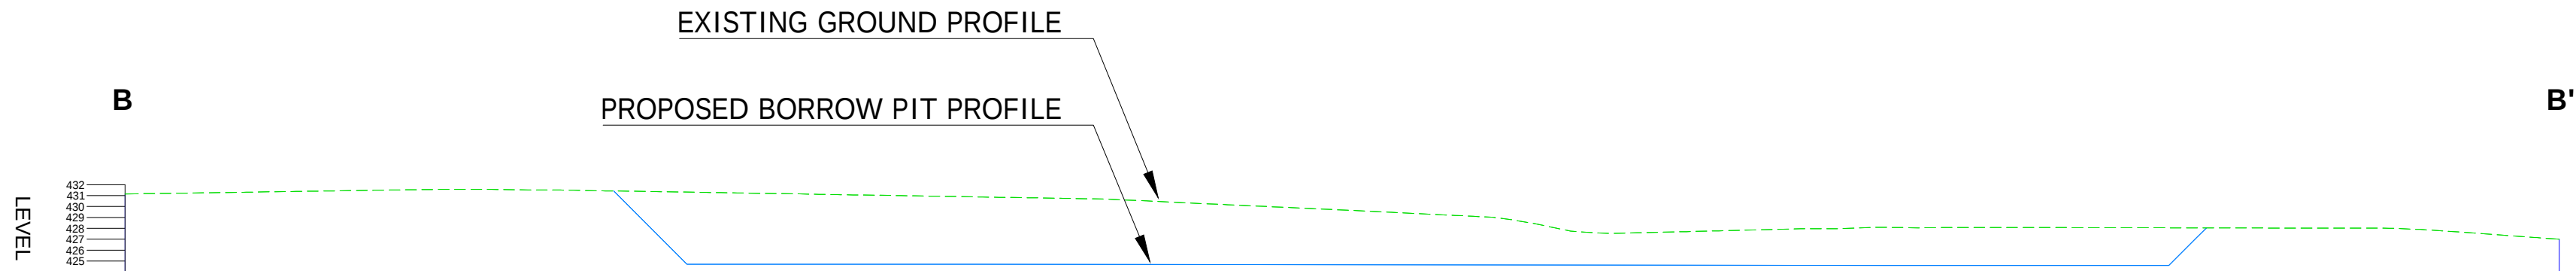

Chainage	0.000	10.000	20.000	30.000	40.000	50.000	60.000	70.000	80.000	90.000	100.000	110.000	120.000	130.000	140.000	150.000	160.000	170.000	180.000	190.000	200.000	210.000	220.000	223.224
Existing Levels	431.147	431.291	431.441	431.576	431.506	431.342	431.178	431.013	430.841	430.673	430.213	429.755	429.281	428.276	427.629	427.866	428.074	428.079	428.061	428.044	428.022	427.919	427.234	427.001
Proposed Levels						426.229	424.706	424.706	424.703	424.691	424.678	424.665	424.652	424.640	424.627	424.614	424.601	424.600	424.600	427.176				

