



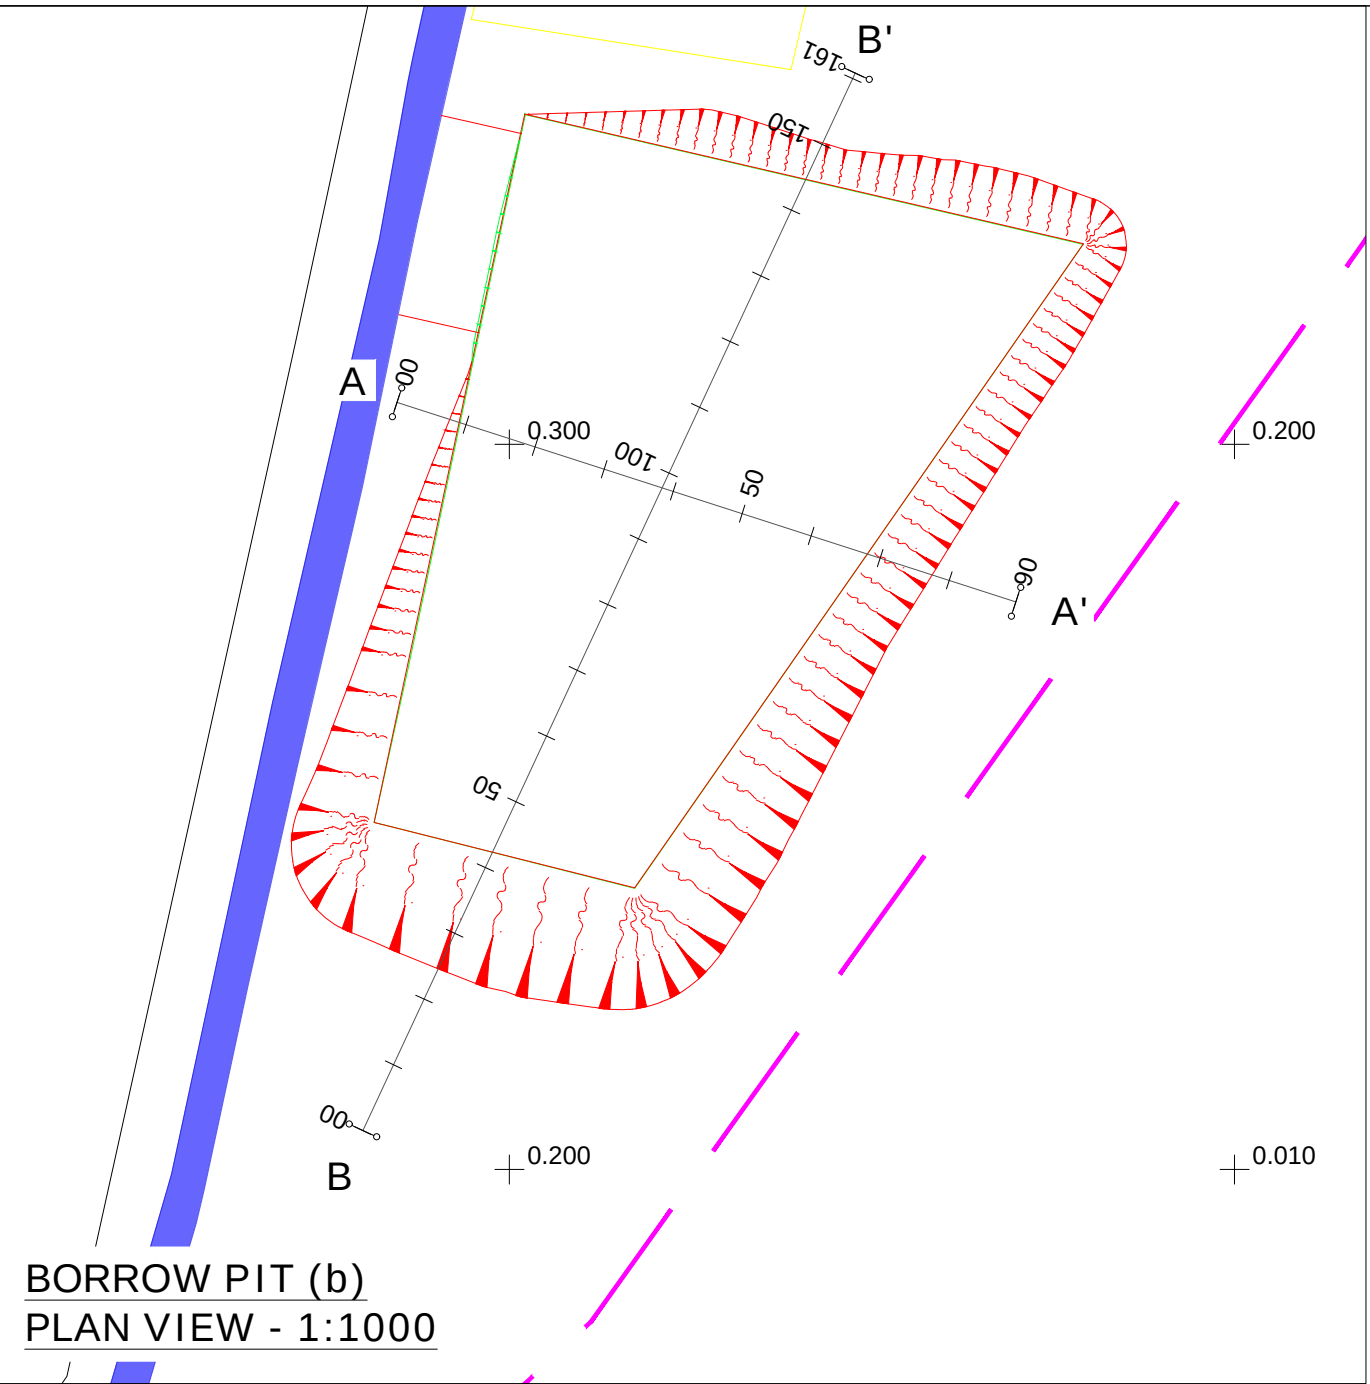

BORROW PIT (b) SECTION A-A'
SCALE H 1:250, V 1:250. DATUM 397.000

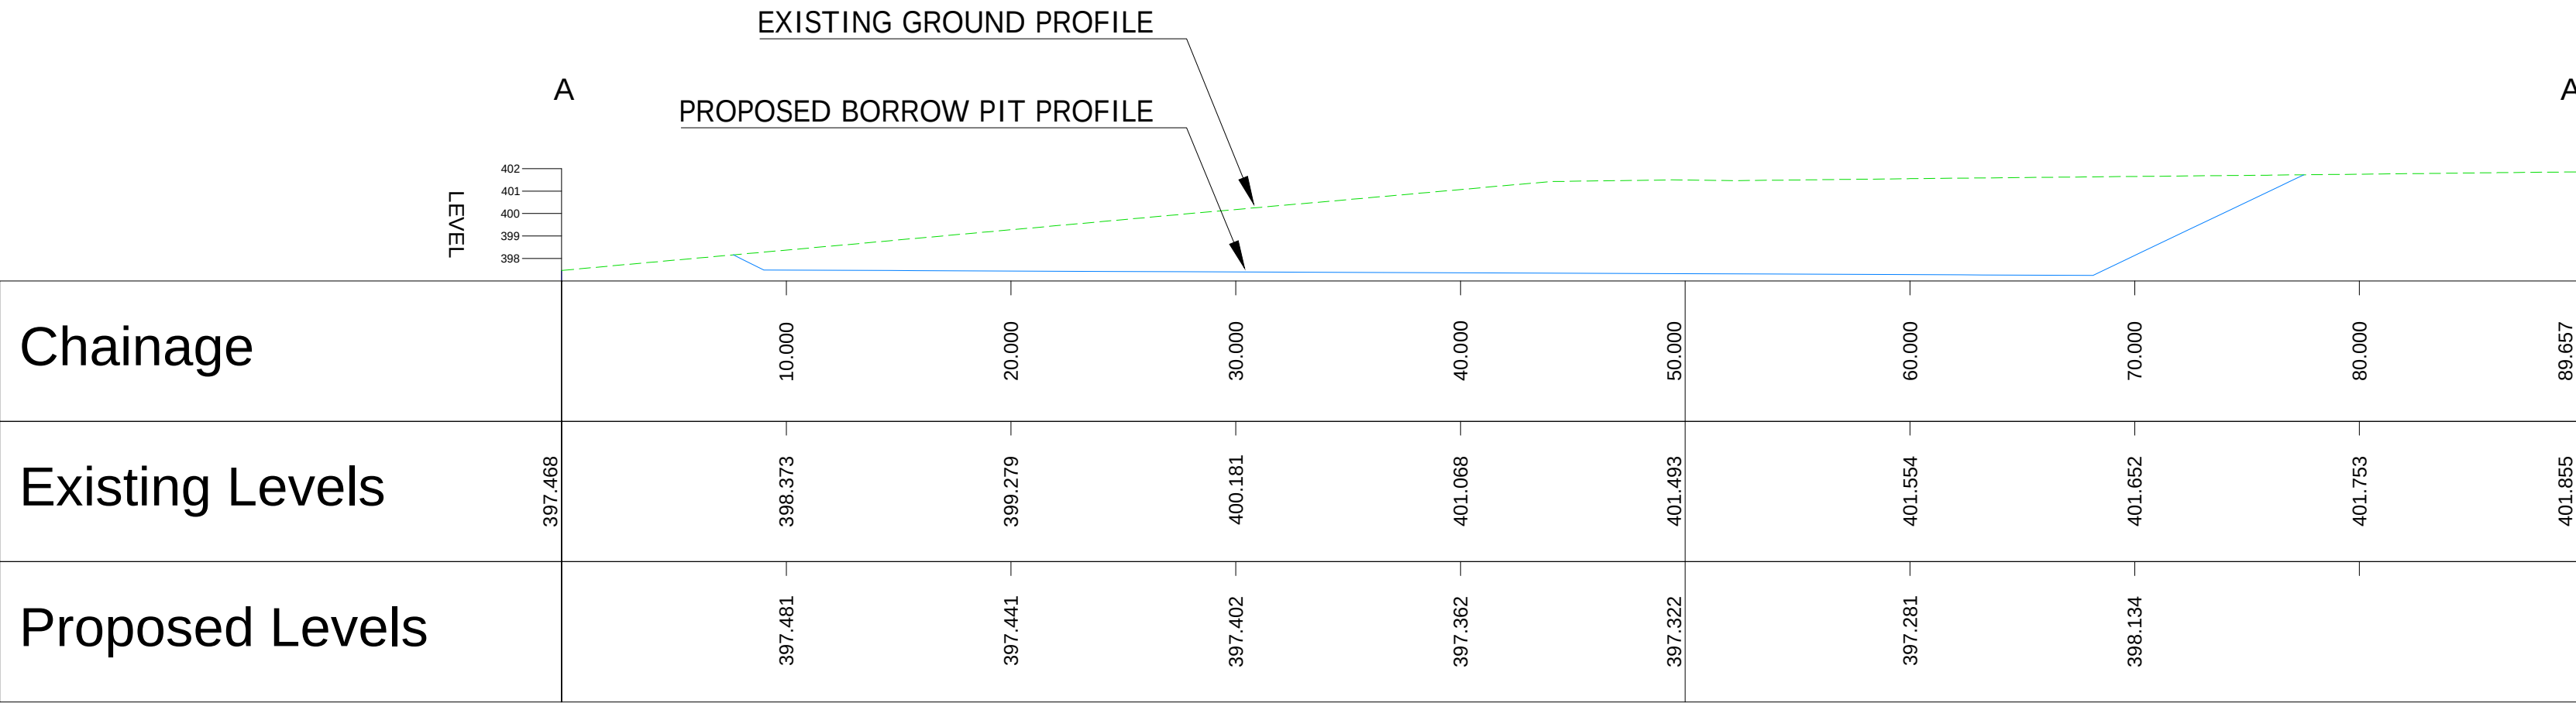

BORROW PIT (b) SECTION B-B'
SCALE H 1:250, V 1:250. DATUM 397.000

