




Type 10A_R - view from inside

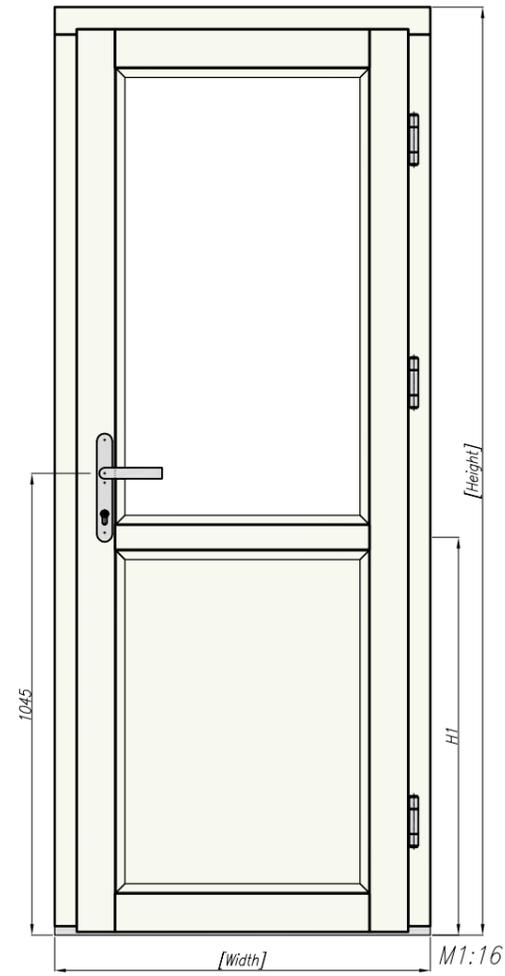

Vertical cross-section

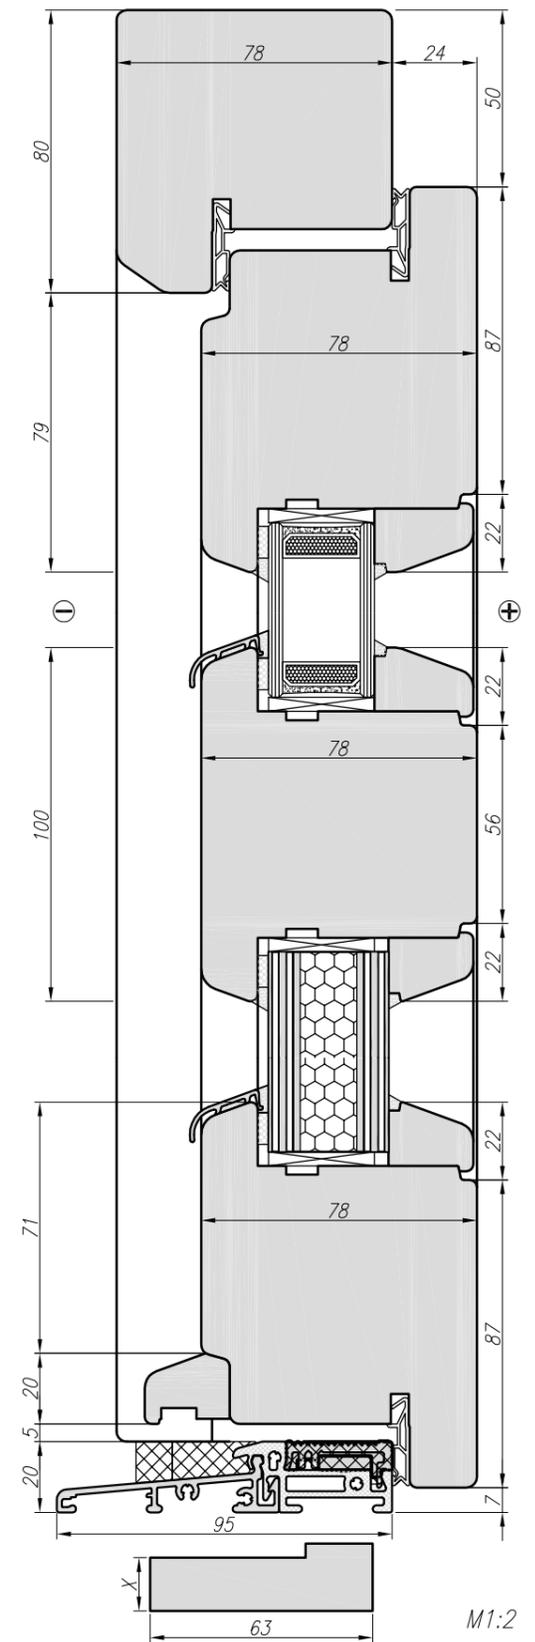

Horizontal cross-section

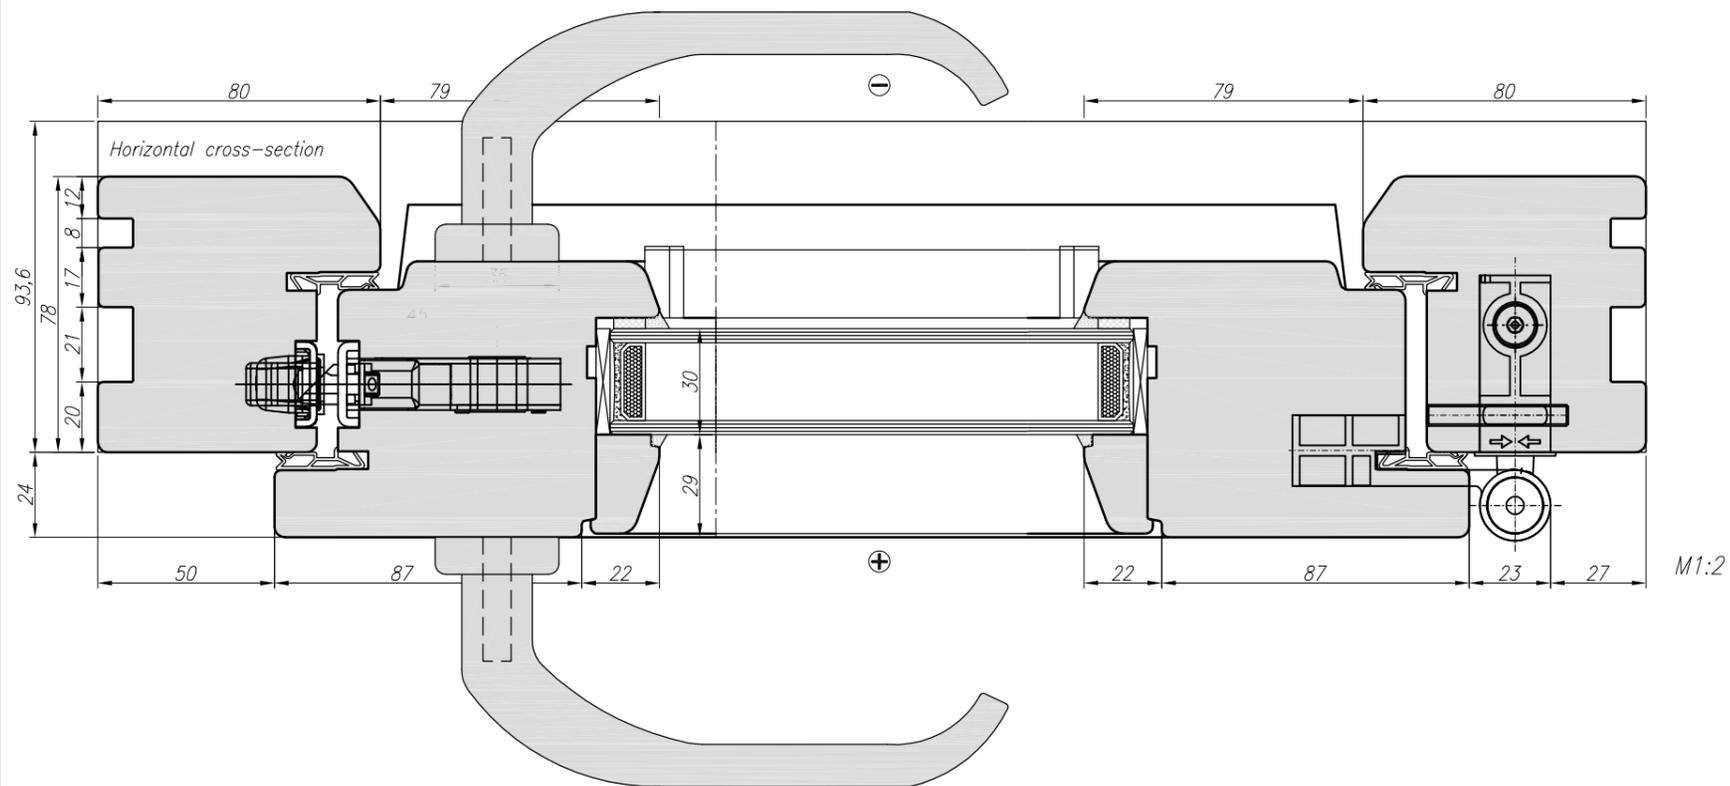

① - outside
 ⊕ - inside

Braižė V.Steponavičius	UŽSAKYMO NR.:AK4-120		
Data 2025.01.23	Type 10A_R Cross section GAMA T78		
Brėžinio Nr.	Mastelis	Lapas 10	Lapy 36
UAB "Langų gama" Beržuonos g.1, LT-02121 Vilnius			