




Draaivalraam 67x90 + DJP-profiel

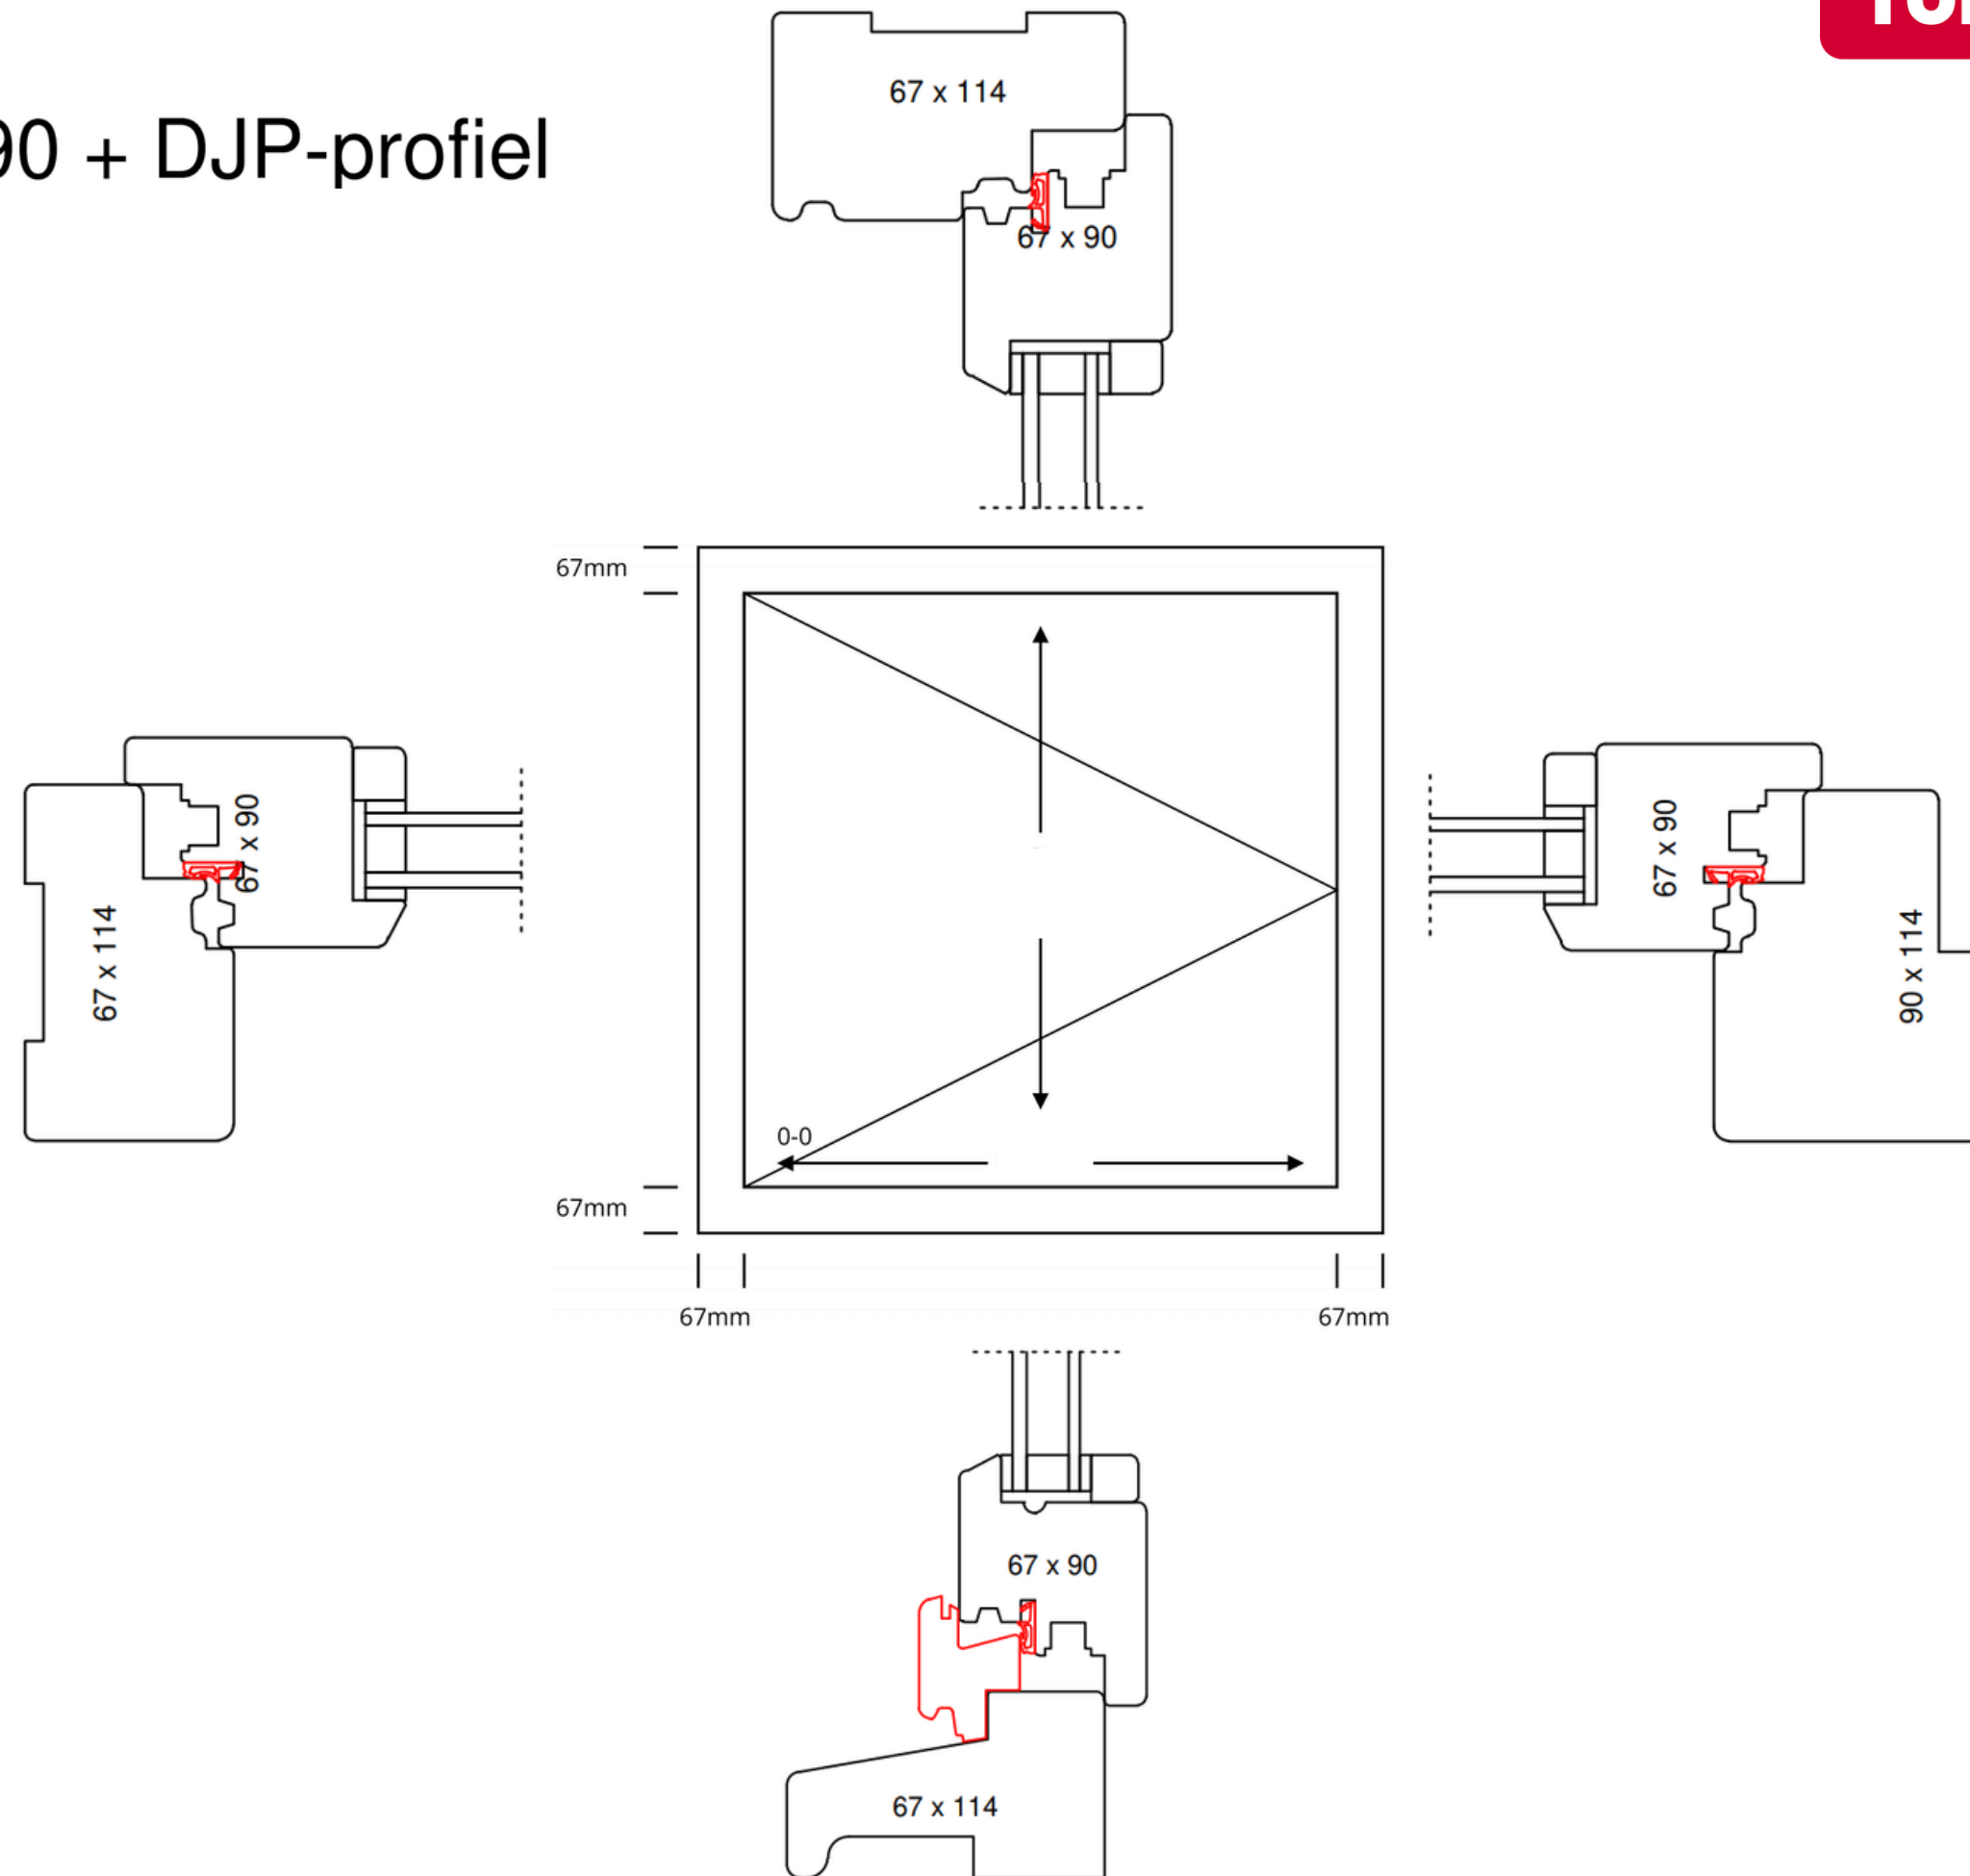

Draaivalraam 87x90 + DJP-profiel

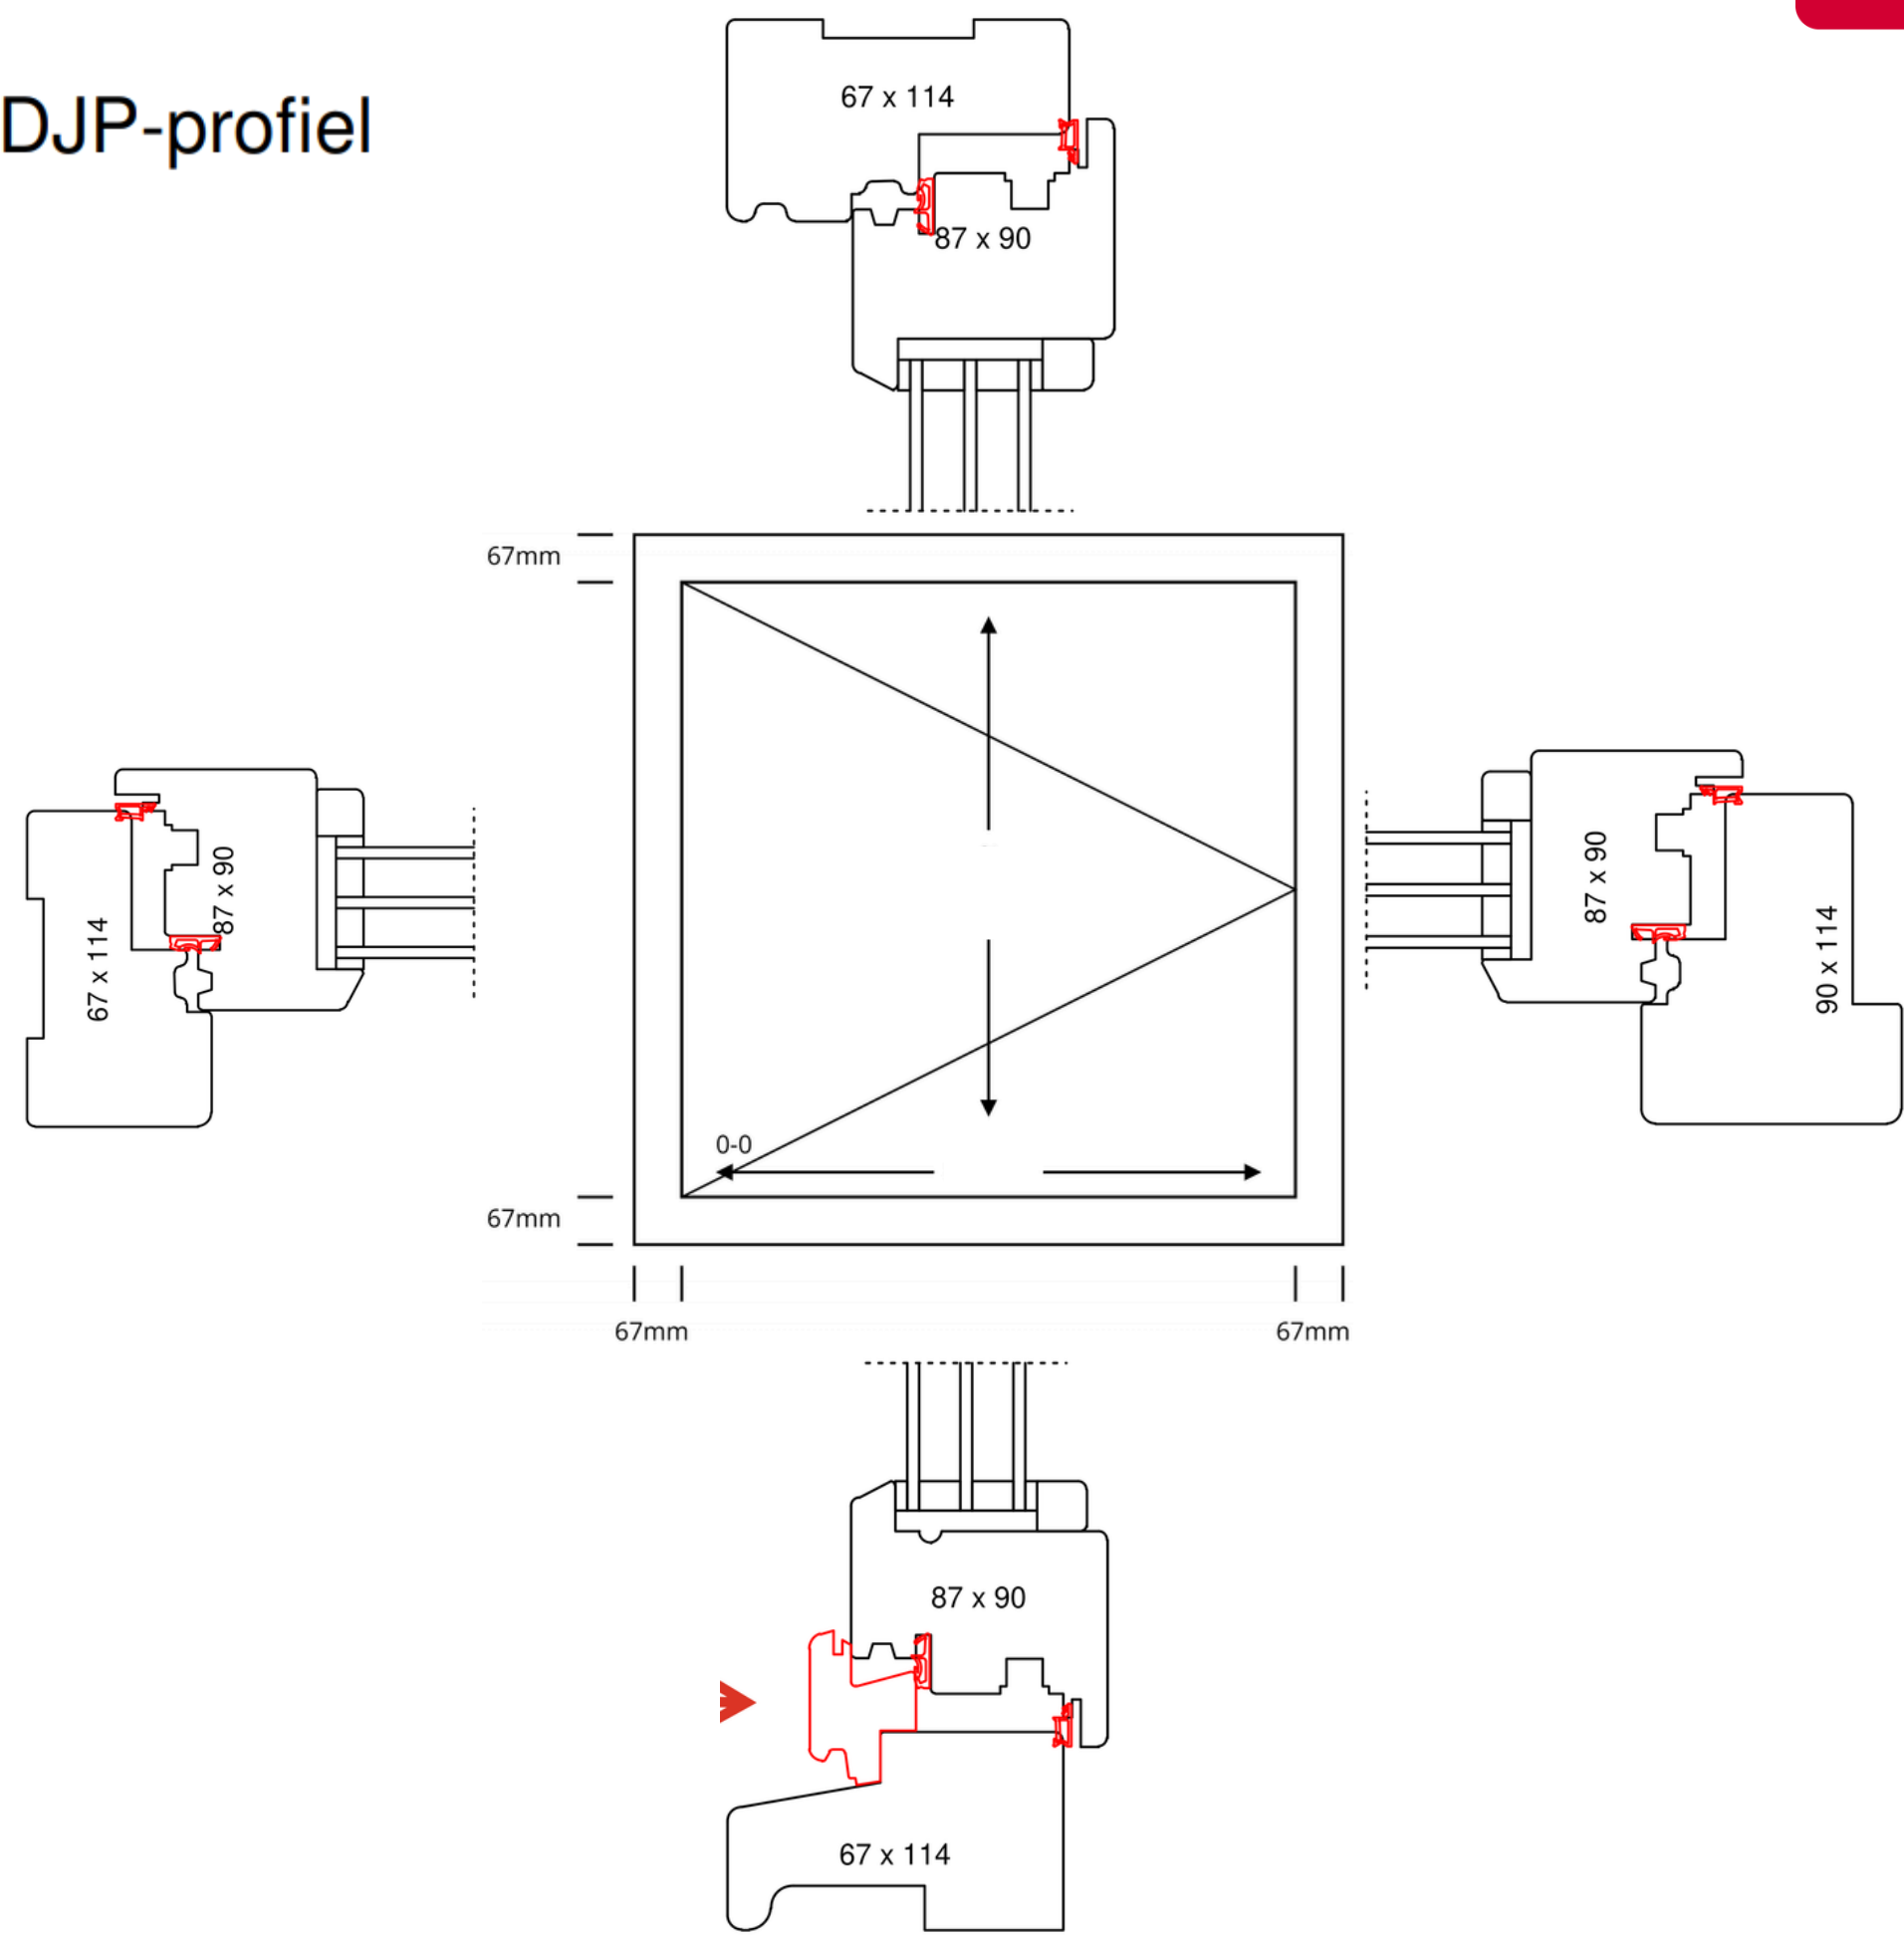

BI-beglazing + DJP profiel

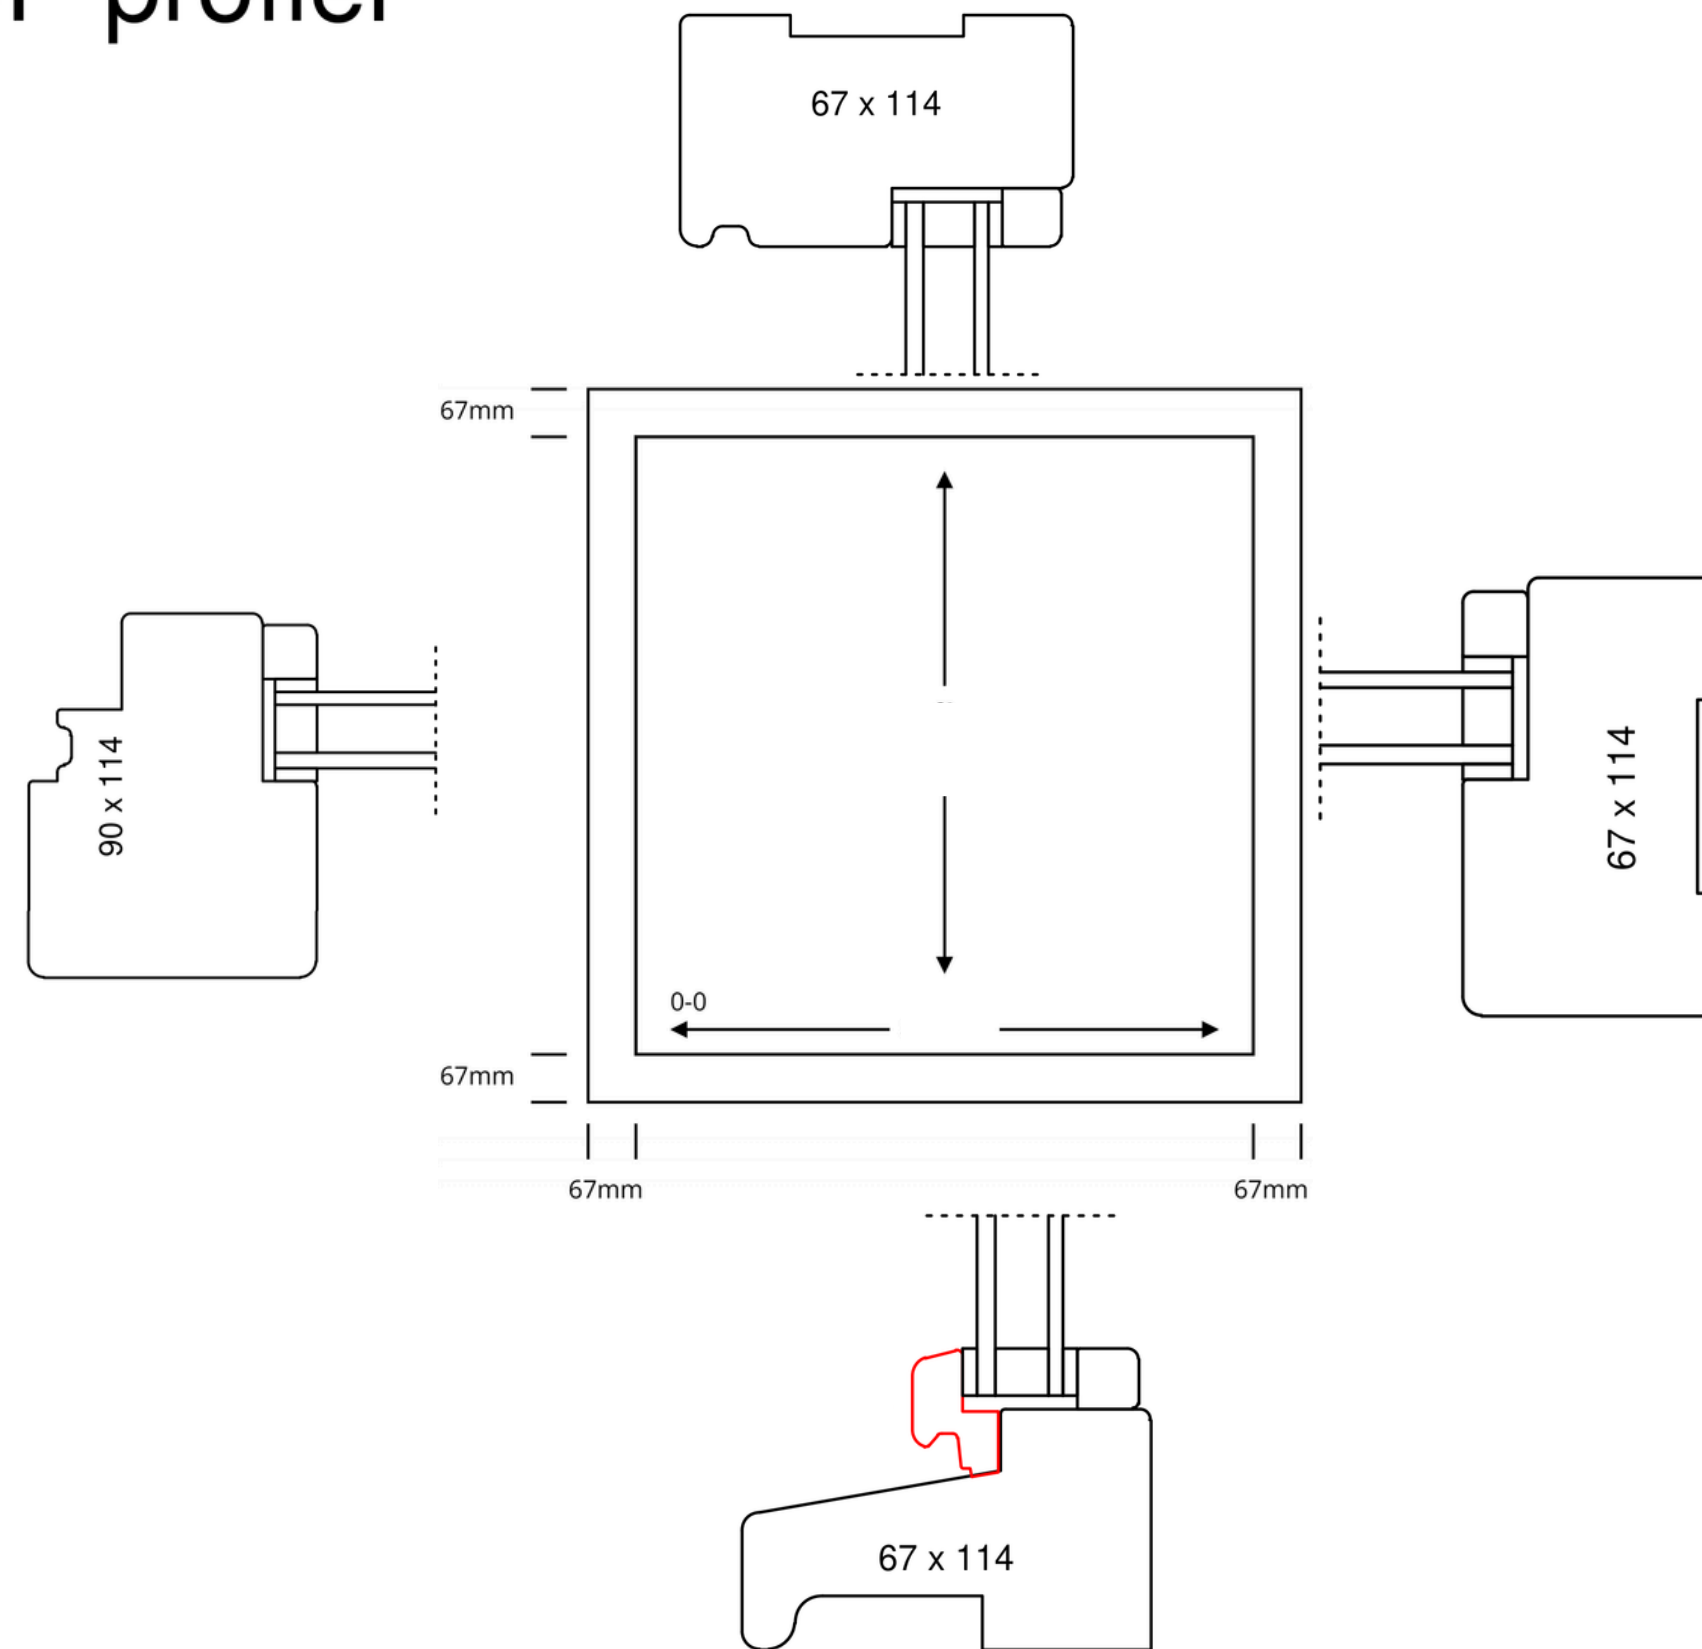

BI-beglazing + DJP profiel

