




Paroc Panel System:	Fire	Detail No.:	FI-EIM-102
Type: Fire wall EI120-M		Scale: 1:5	Revision: -
Subject: PAROC Impact Panel joint Impact system C		Date: 08-2025	Revision Date: -
		Signature: JoW	Revision Signature: -

Notice: Principle Master Detail

Project specific changes on designer's responsibility

Copyright Paroc Panel System 2019-07-01

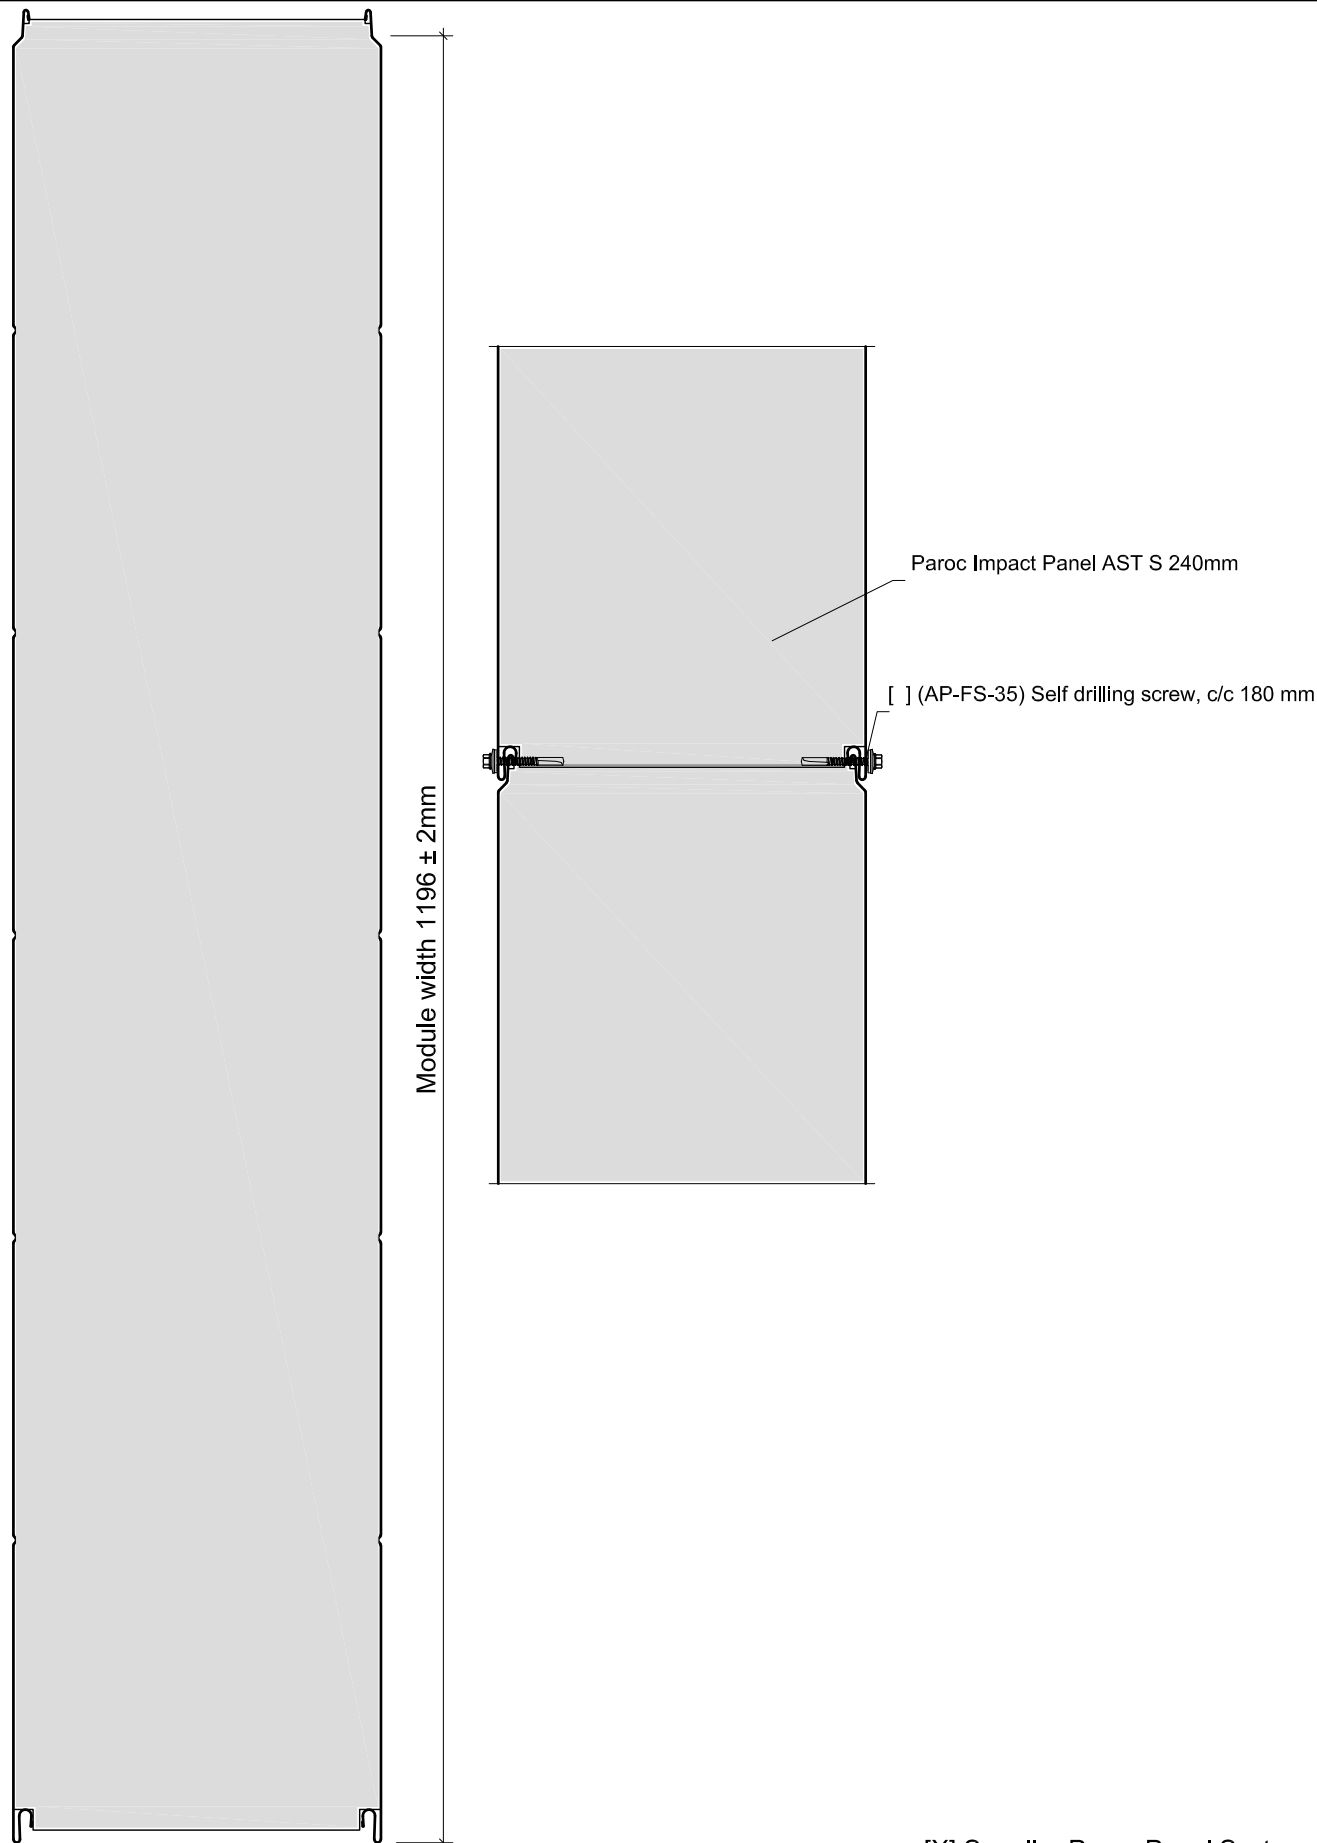

[X] Supplier Paroc Panel System