





Paroc Panel System:	Fire	Detail No.:	FI-EIM-101
Date:	October 2019	Type:	Fire wall EI120M
Signature:	JoW	Subject: Paroc Impact Panel joint	
Measurement:	1:5		

Notice: Principle Master Detail

Project specific changes on designer's responsibility

Copyright Paroc Panel System 2019-07-01

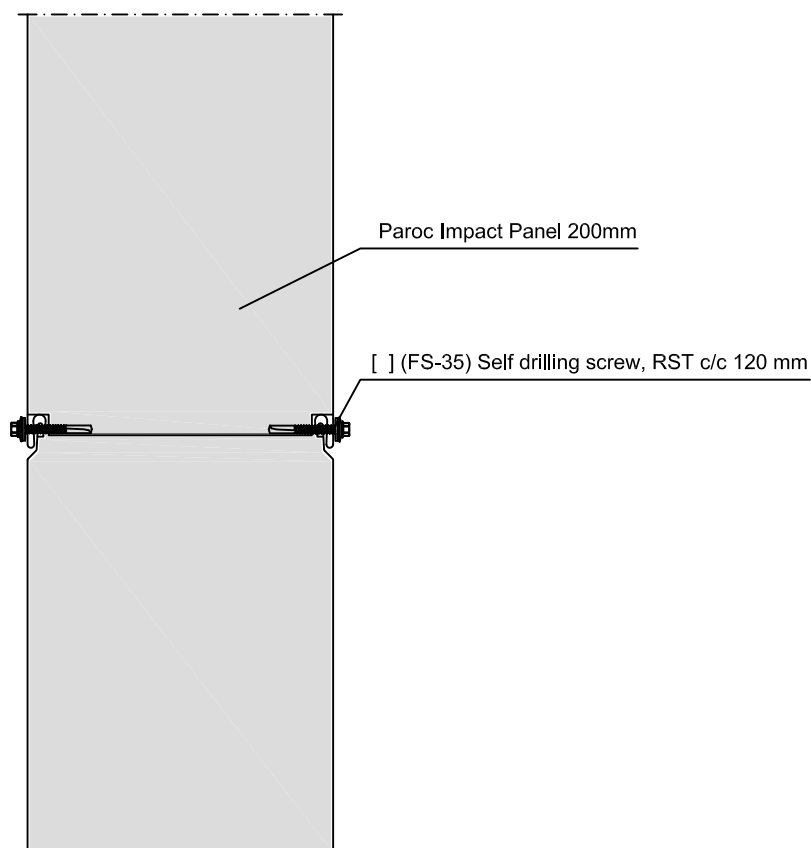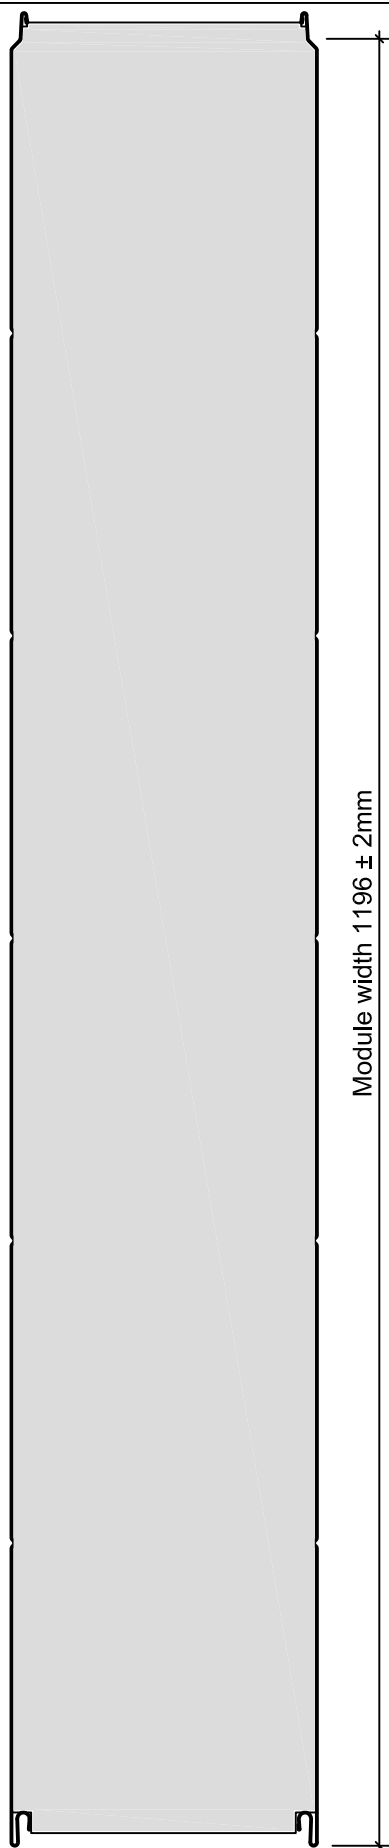

This detail has been done to help architects, engineers and installers when using PAROC panels.
Before using this detail check latest version at www.parocpanels.com

[X] Supplier Paroc Panel System