









SEKTION C-C

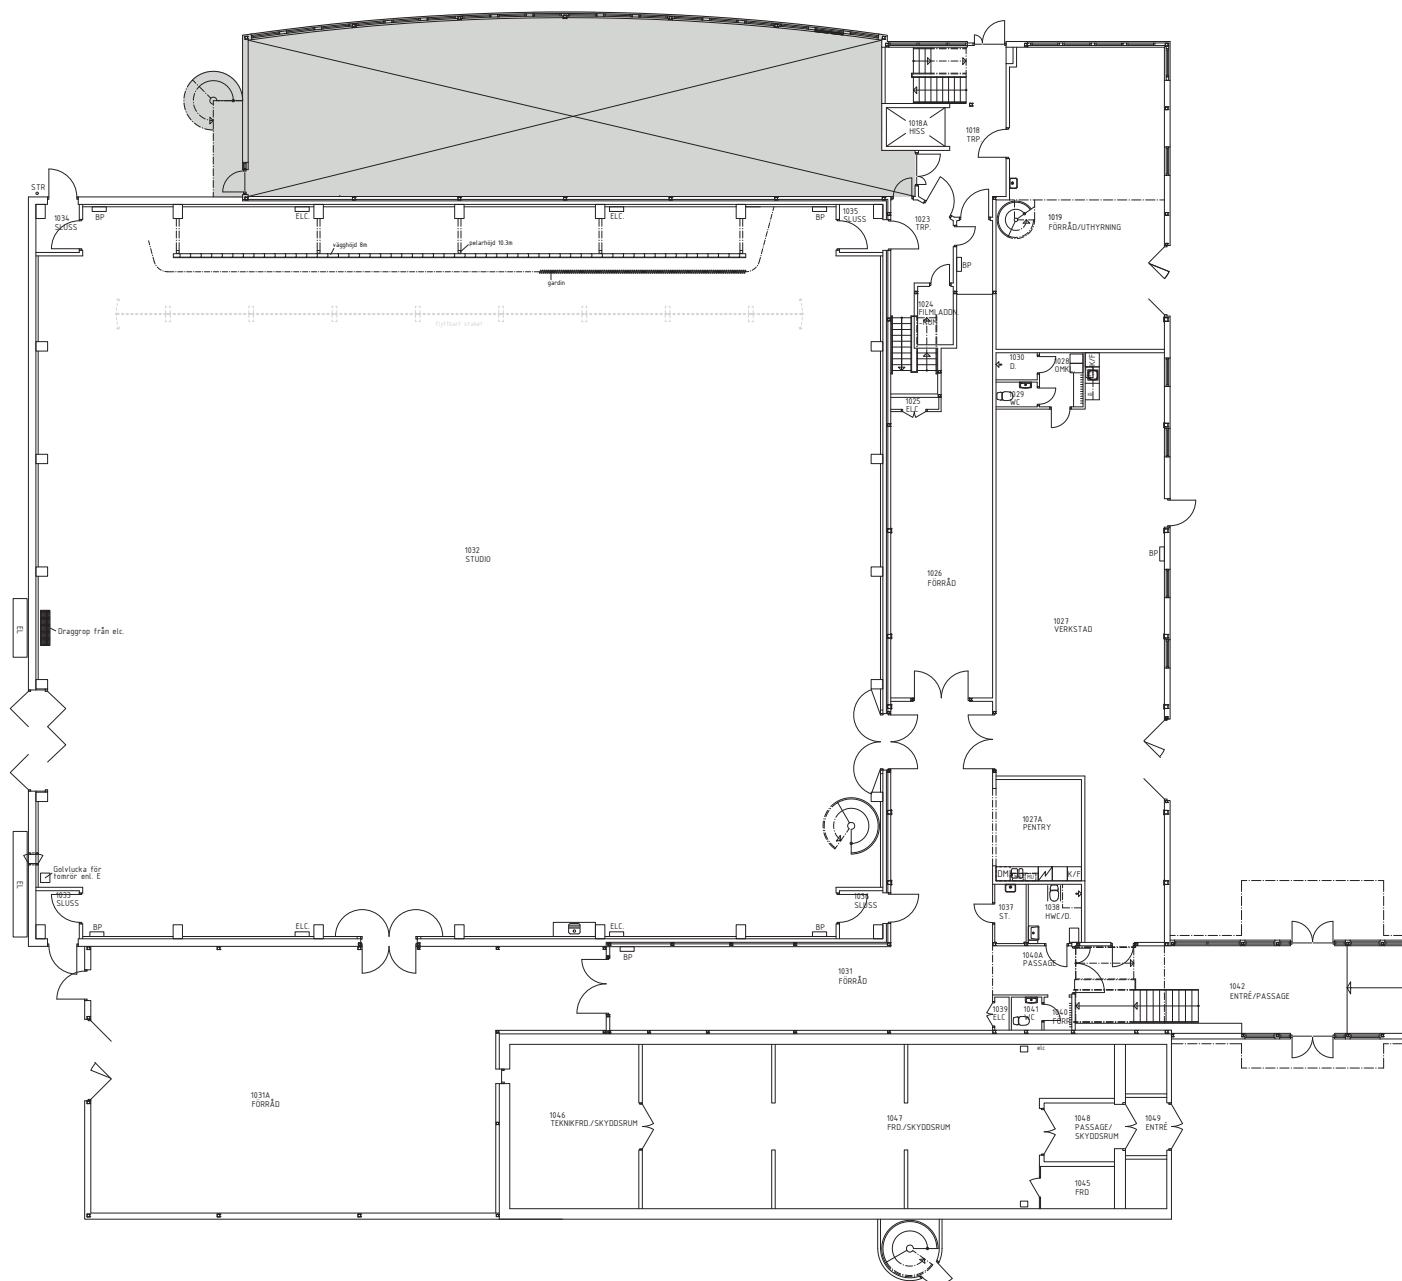

PLAN 1

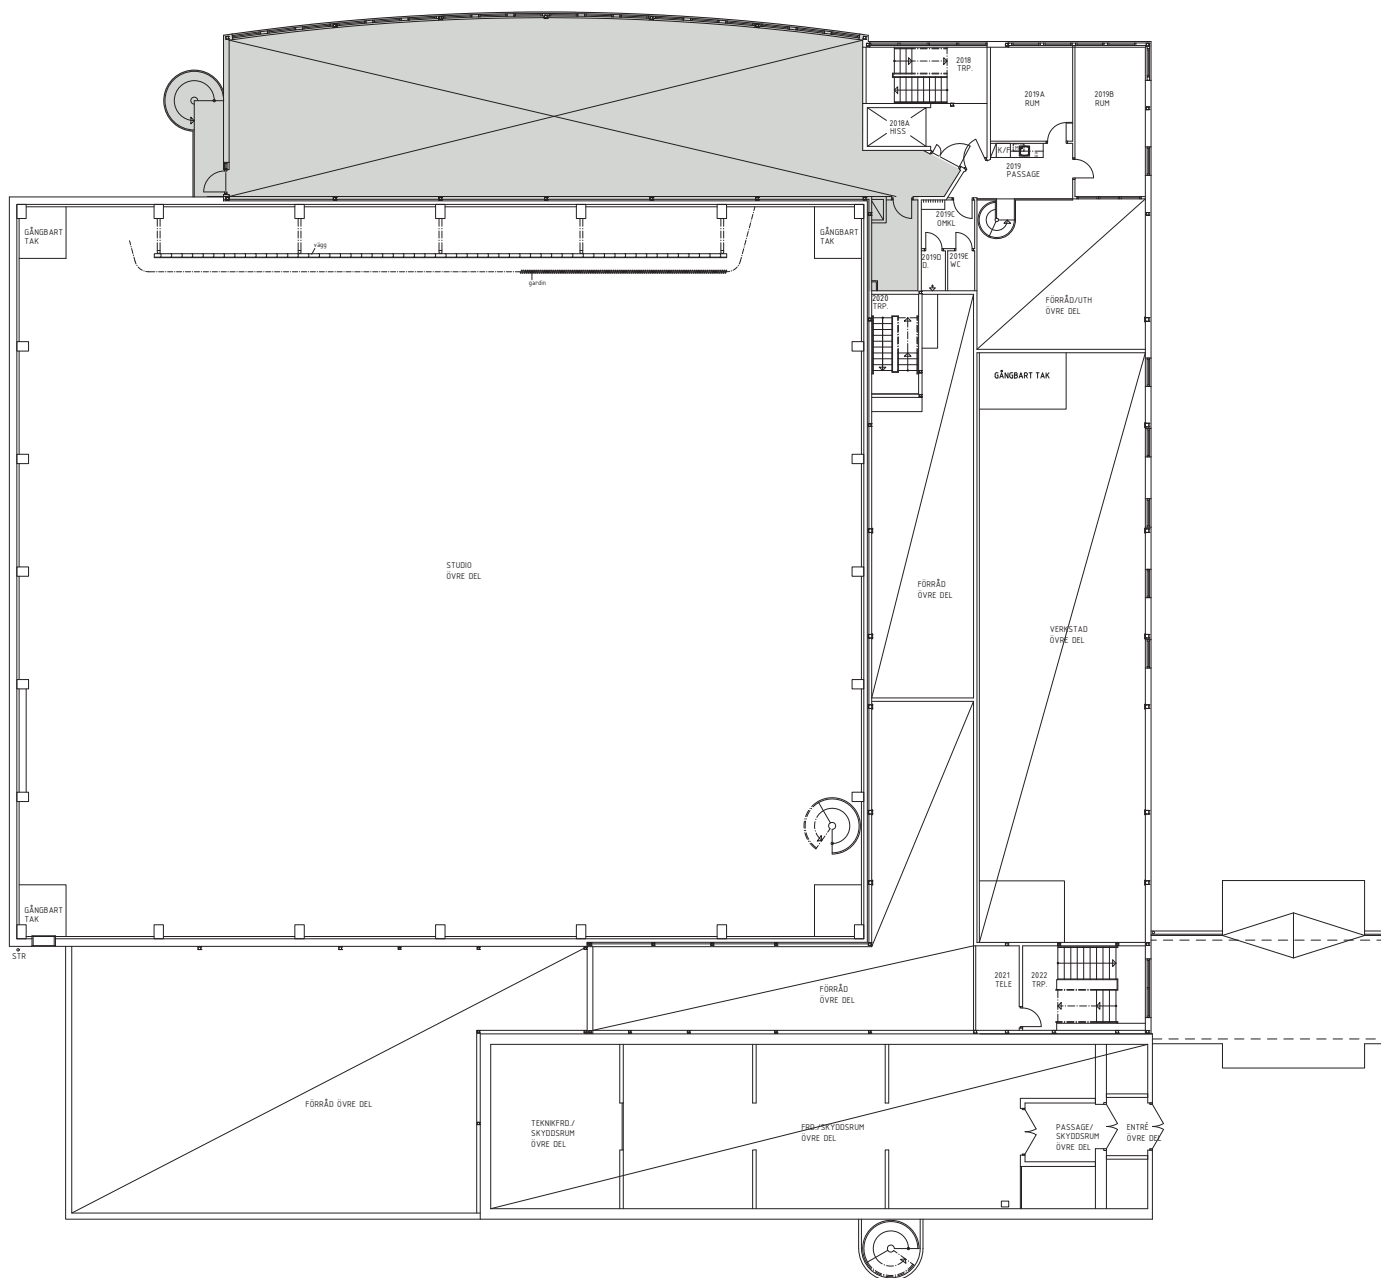

PLAN 2

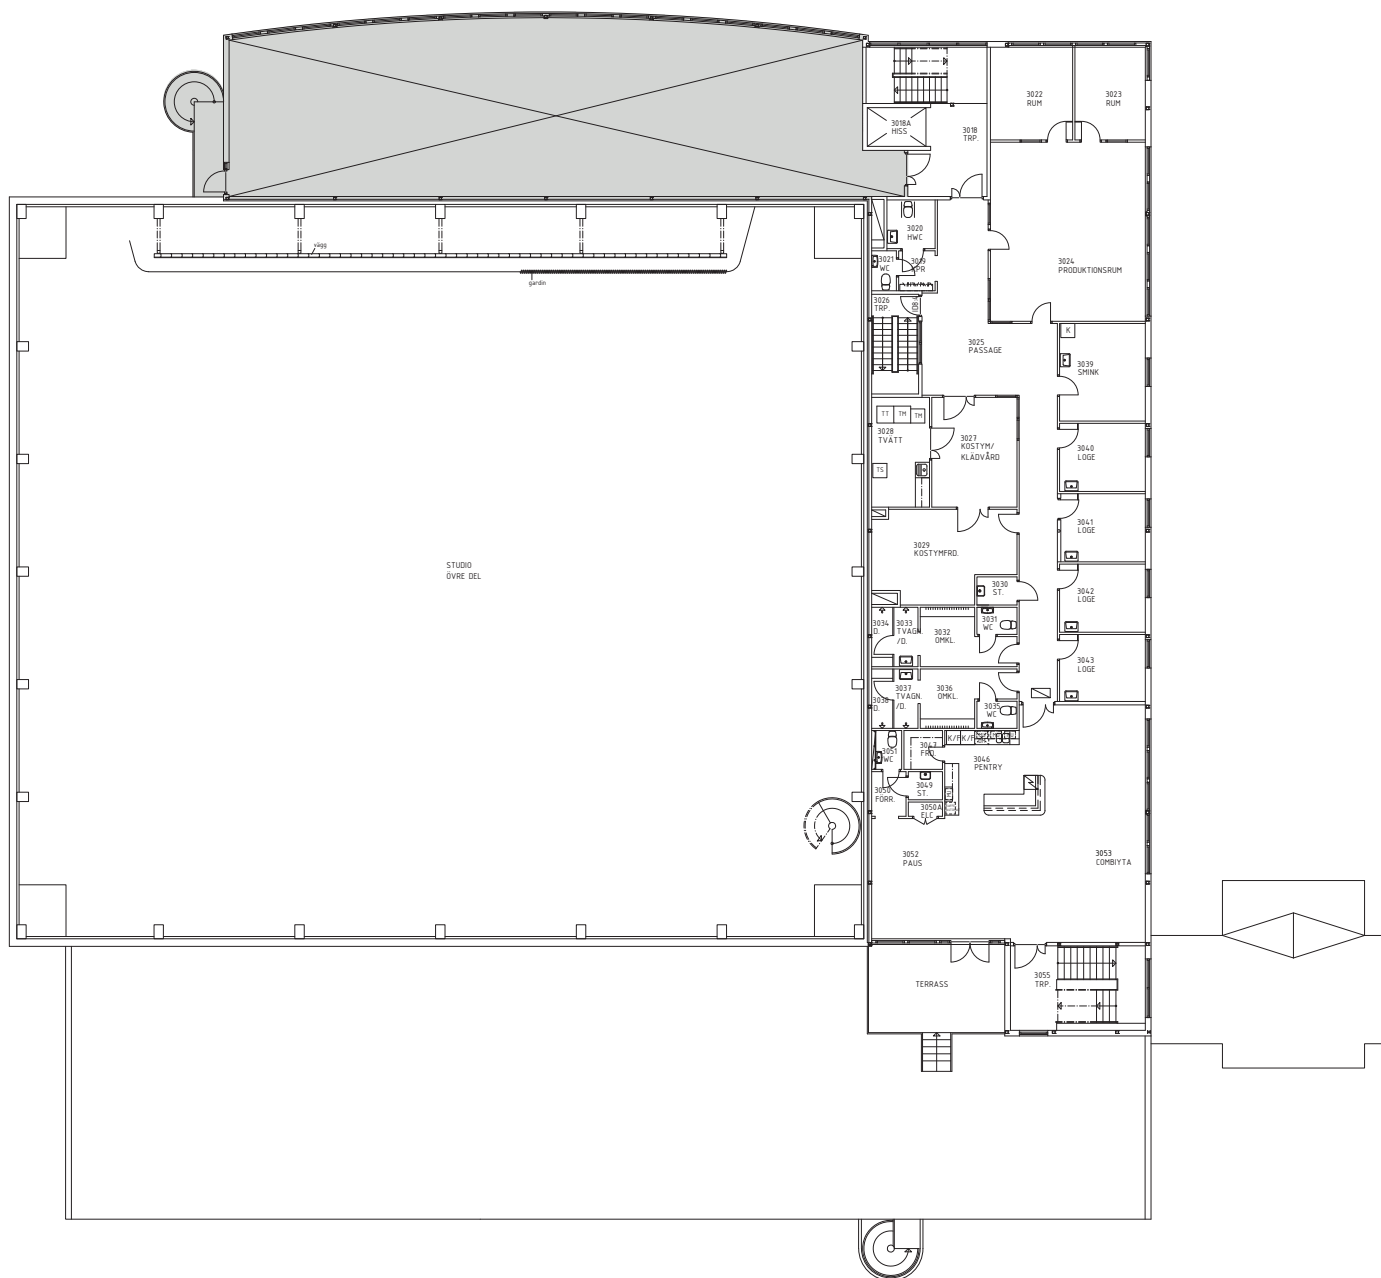

PLAN 3

